



R. M. Galloway & Associates Inc.


CIVIL ENGINEERS & PLANNERS
LAND AND MINERAL SURVEYORS/LANDSCAPE ARCHITECTS

NEWPORT BEACH/COSTA MESA • SAN FRANCISCO • LOS ANGELES • SAN DIEGO • ALTURAS, CALIF. • PRESCOTT, ARIZONA

GALBAR BUILDING
129 CABRILLO, COSTA MESA, CALIF.
(714) 642-9840

MAILING ADDRESS
P.O. BOX 1995
NEWPORT BEACH, CALIF. 92663

*€ TIE NOTES - TRACT 7229
JANUARY 1972
R. M. GALLOWAY & ASSOC.
R.C.E. 13703*

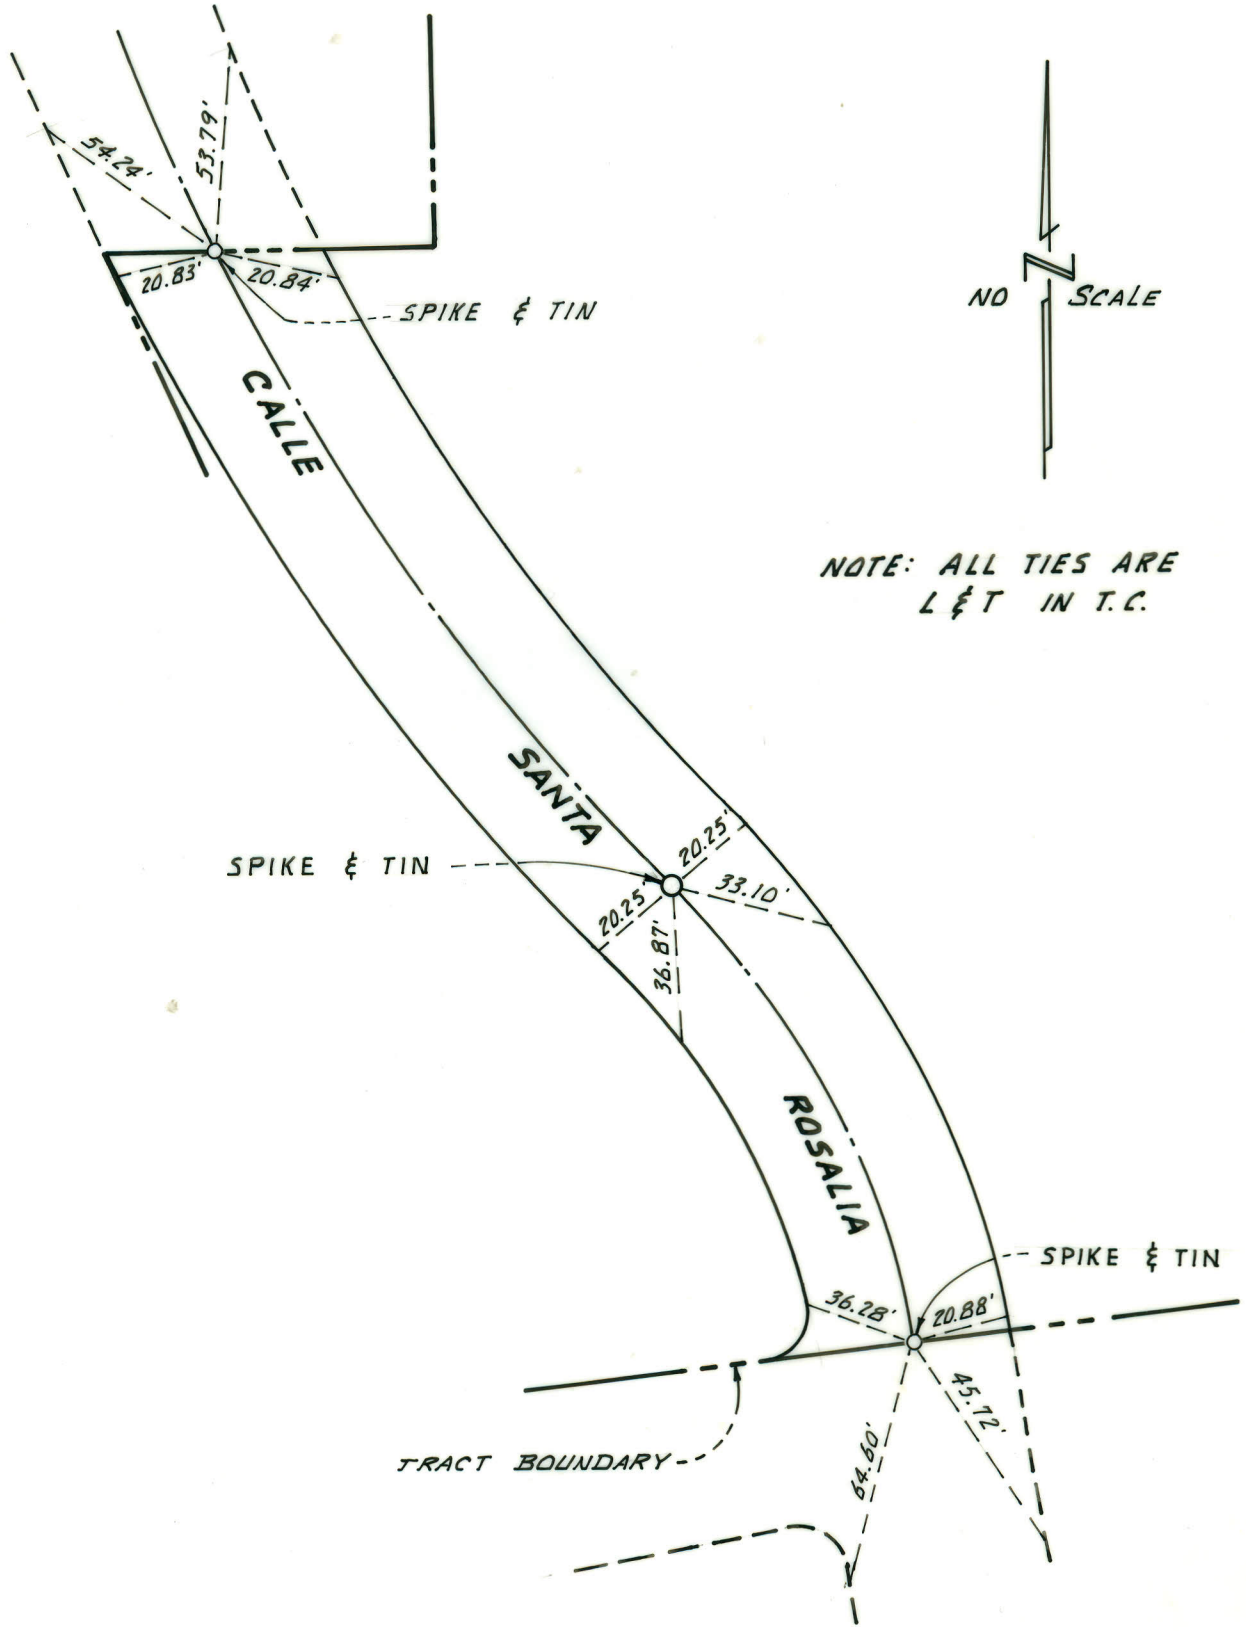

NOTE: ALL TIES ARE
L & T IN T.C.