


TRACT NO. 7387

CENTERLINE TIES

CITY OF
SAN JUAN CAPISTRANO
APRIL, 1977

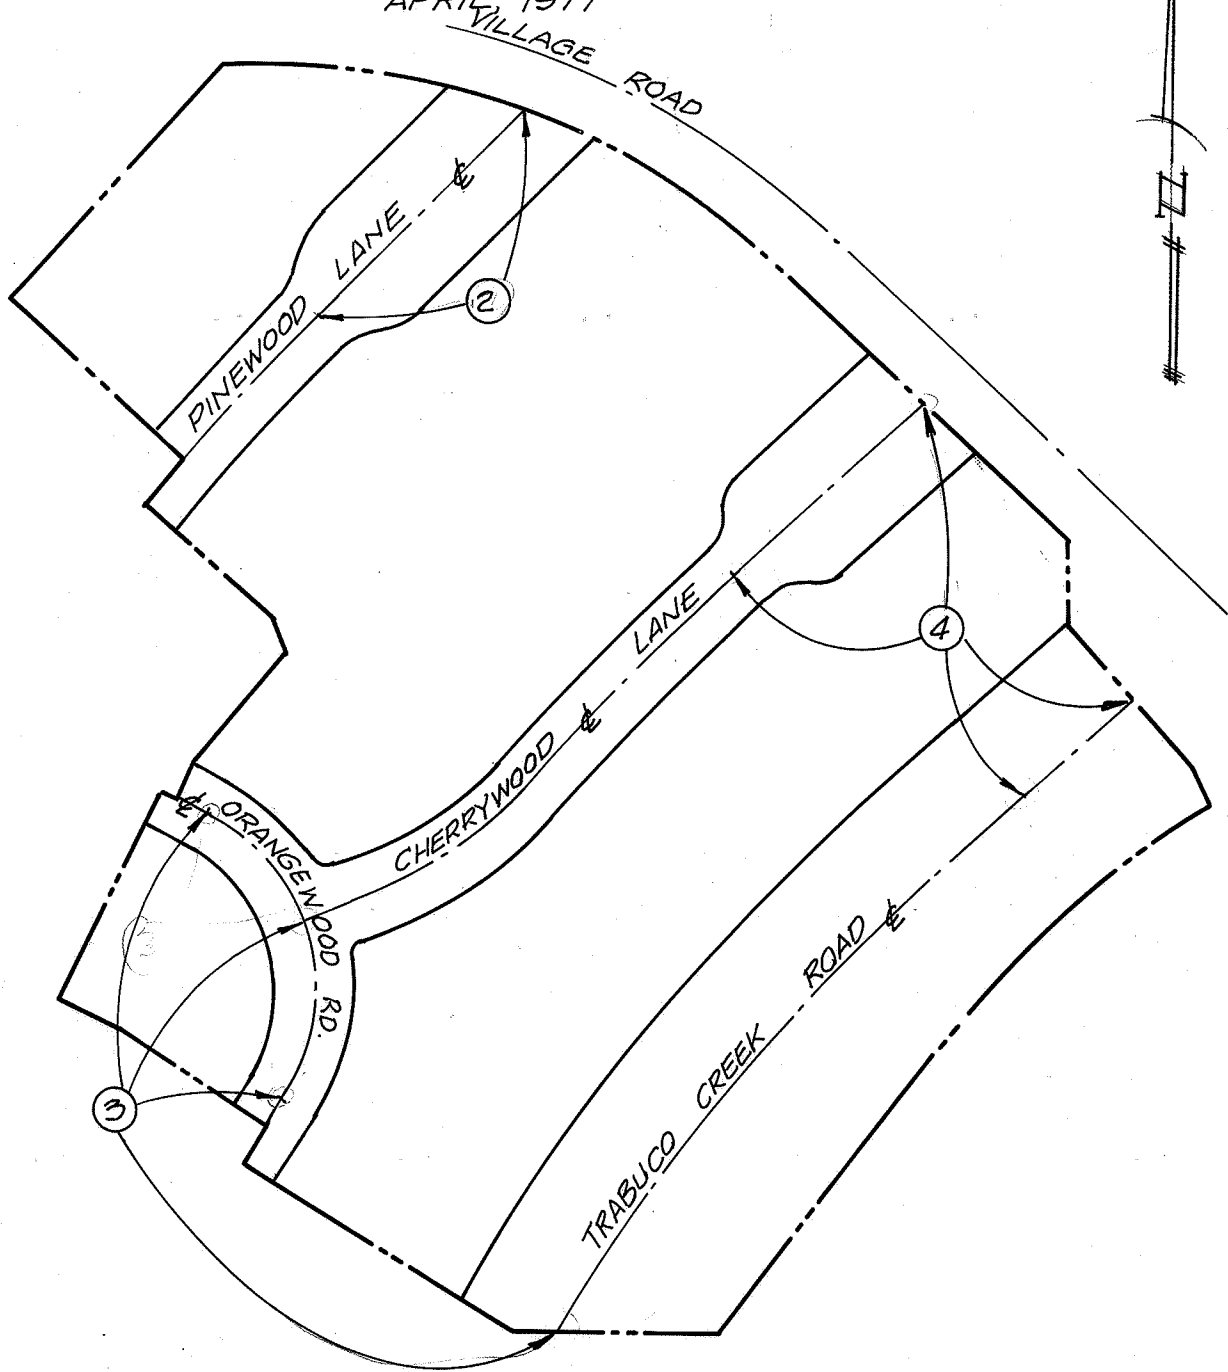


NESTE, BRUDIN AND STONE INC.
 76 BERNARDO CENTER DRIVE
 SUITE 211
 SAN DIEGO, CALIFORNIA, 92128
 (714) 485-1500

MONUMENT NOTES

- DENOTES SEE SHEET NO.
- DENOTES SET BRASS TAG STAMPED N.B.S. R.P. IN TOP OF CURB.
- DENOTES SET 2" PIPE WITH BRASS TAG STAMPED L.S.3465 BELOW PAV'T. SET SPIKE & WASHER STAMPED L.S.3465 ON PAV'T. SURFACE.


CENTERLINE TIES

FOR MONUMENT CHARACTER
SEE SHEET 1

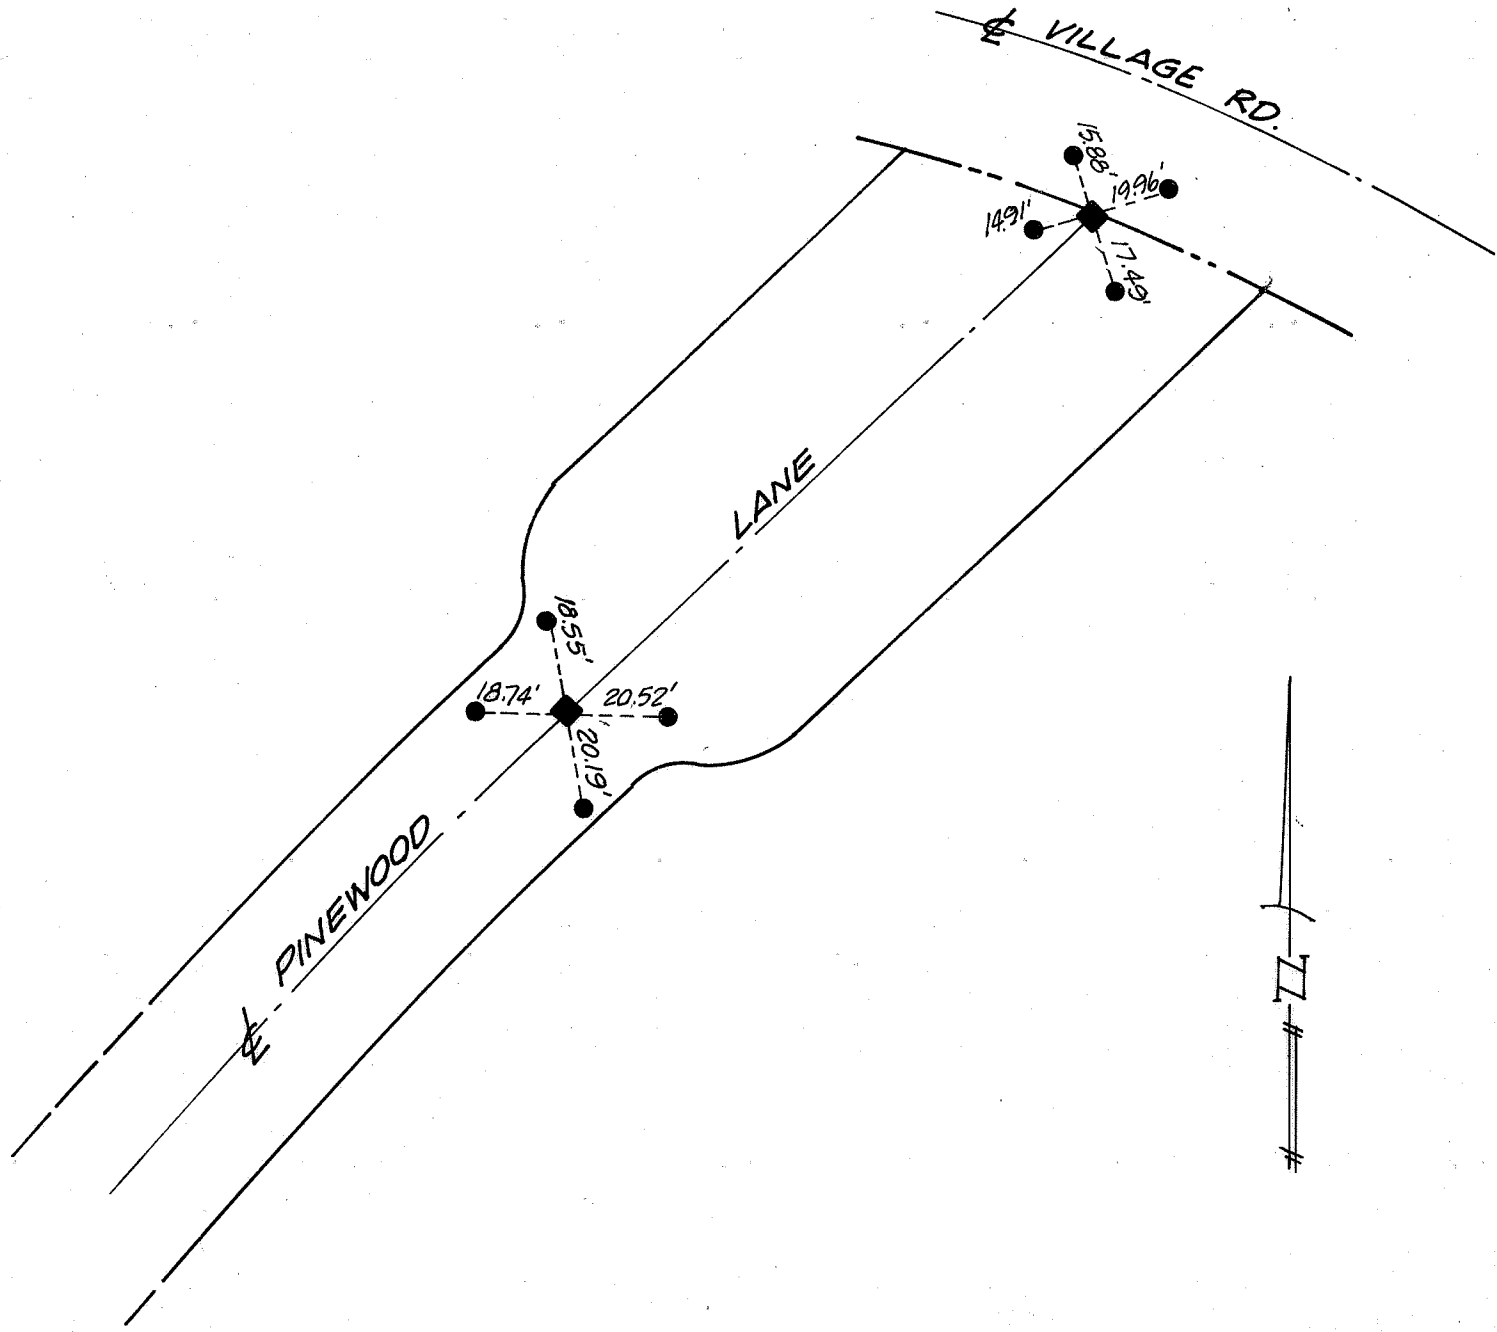

CENTERLINE TIES

FOR MONUMENT CHARACTER
SEE SHEET 1

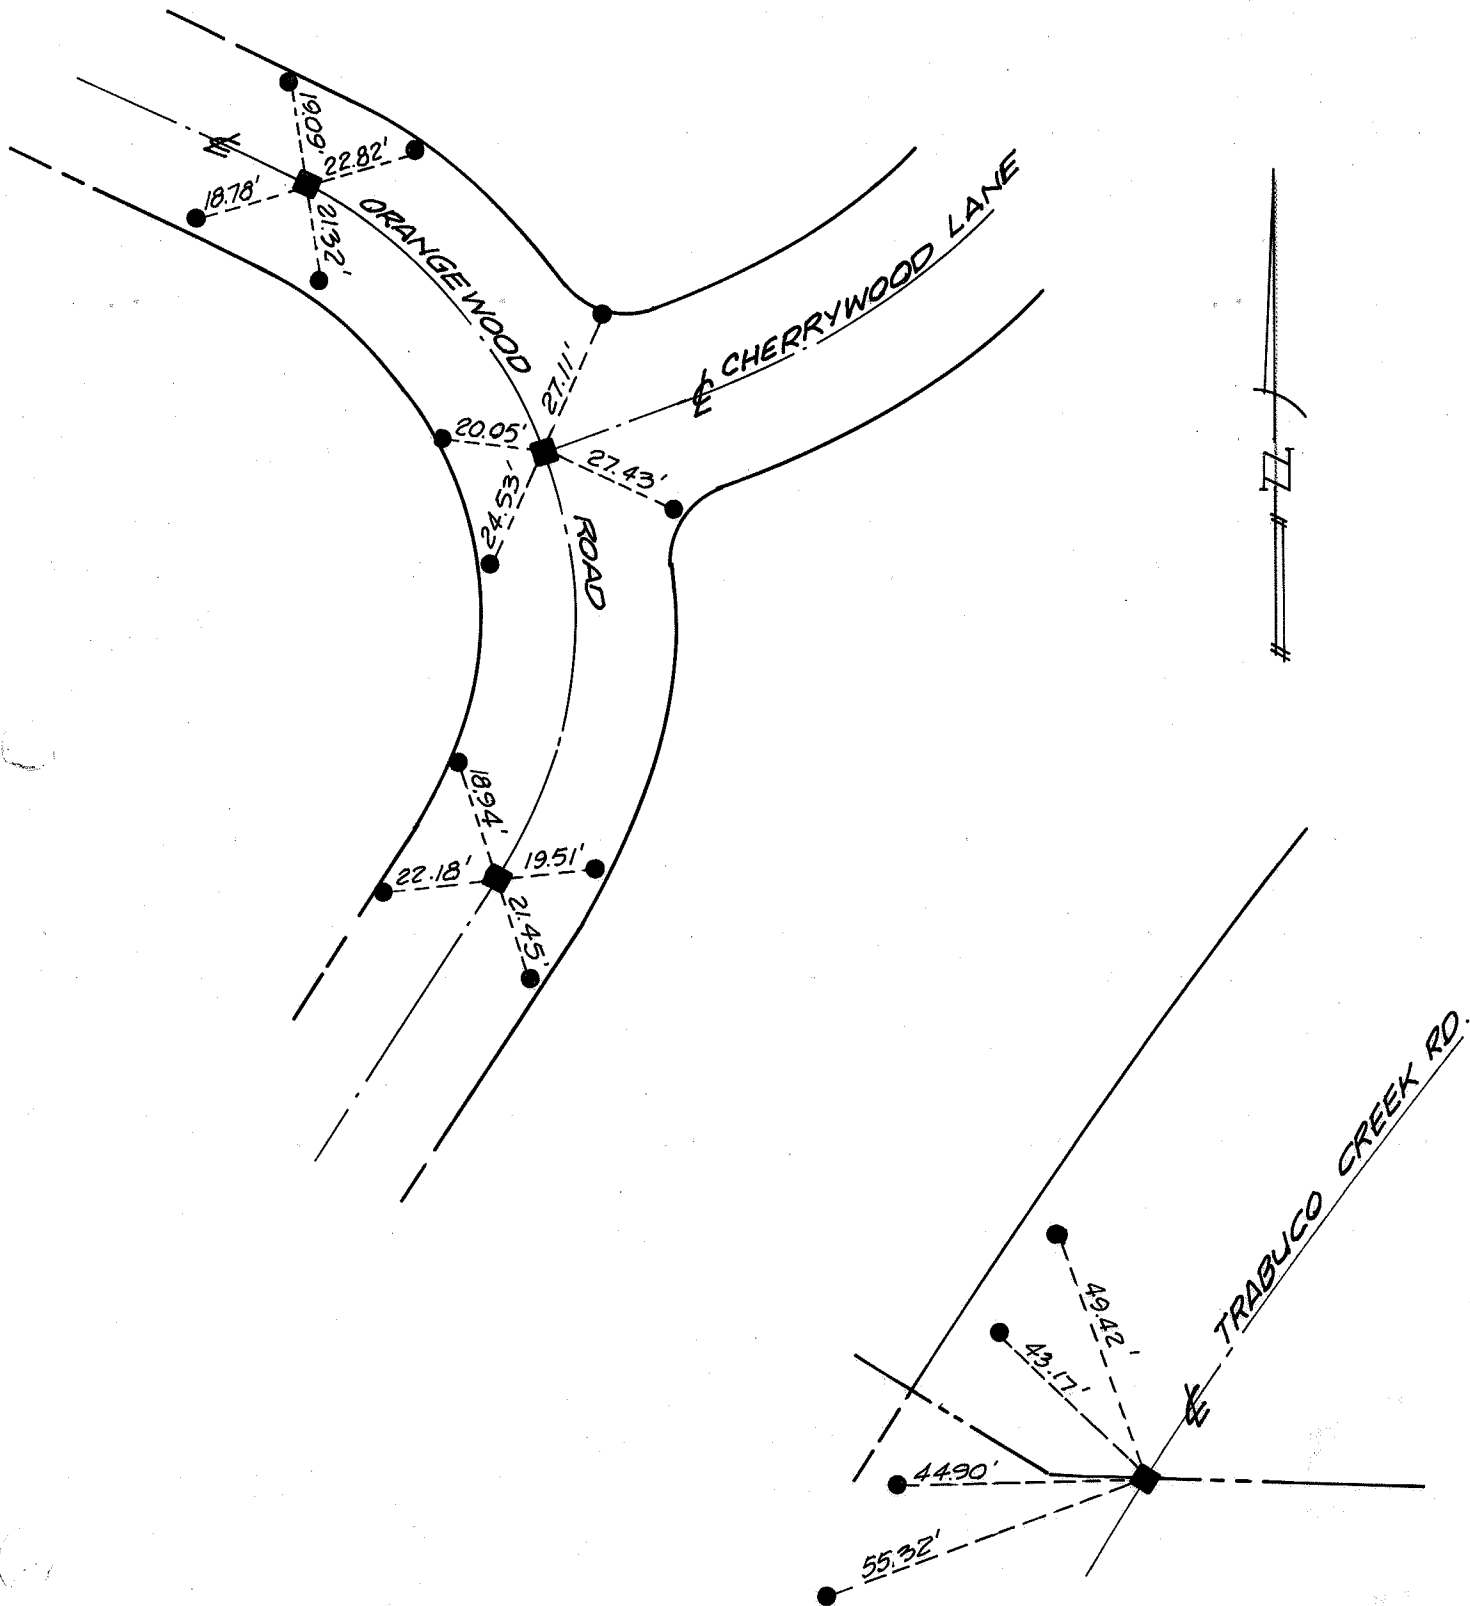

TRACT NO. 7387

CENTERLINE TIES

FOR MONUMENT CHARACTER
SEE SHEET 1

