


CITY OF SAN JUAN CAPISTRANO

& TIES TR 5733

VOORHIS, TRINDLE & NELSON 10-4-65


FRANK W. RICHARDSON L.S. 2921

FIELD PARTY: J. HITTLE

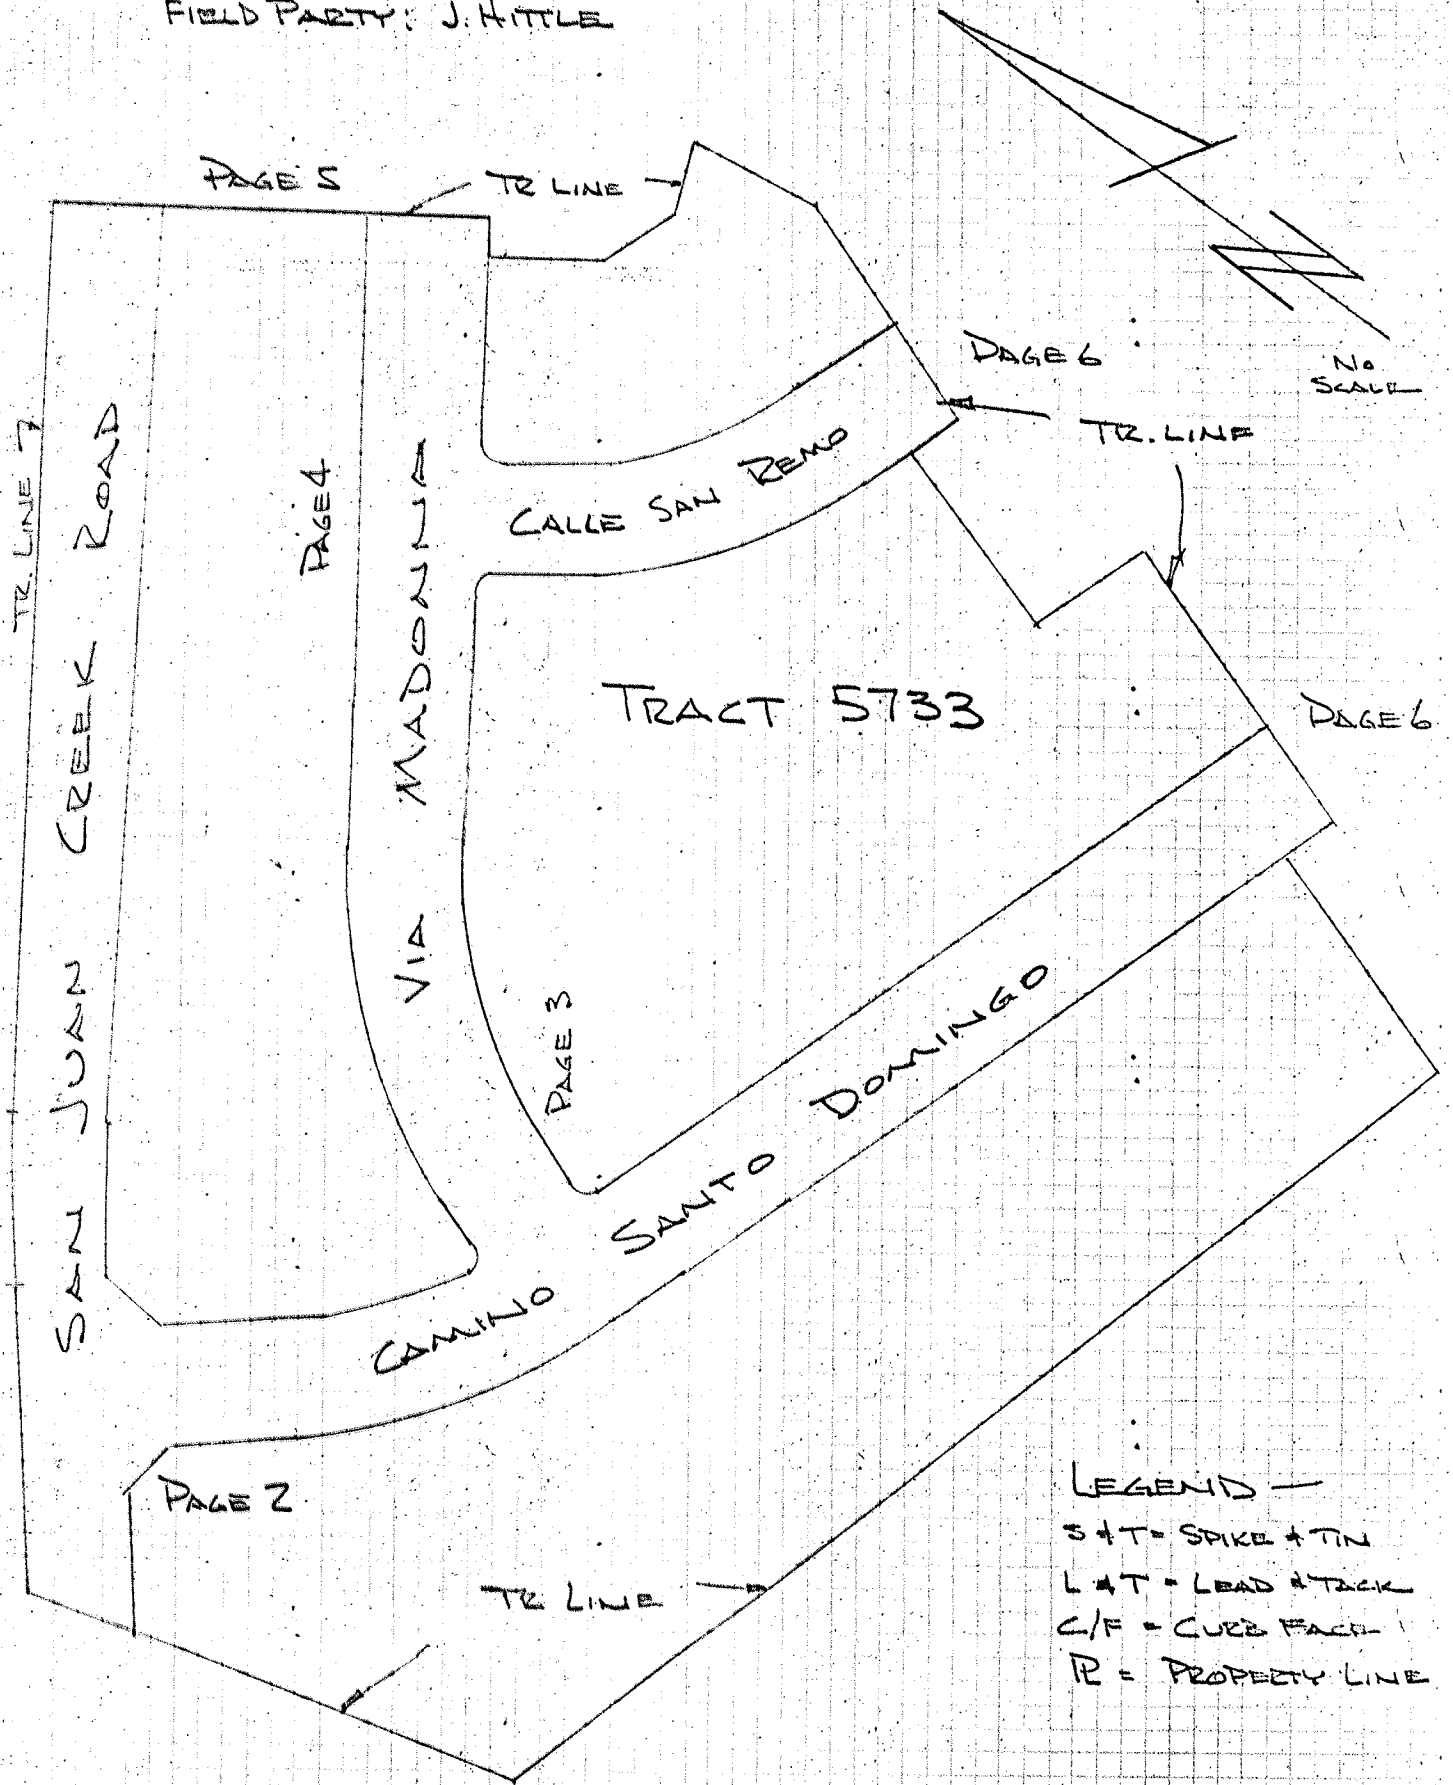

- LEGEND -
- S+T = SPIKE + TIN
  - L+T = LEAD + TACK
  - C/F = CURB FACE
  - P = PROPERTY LINE

SEE PAGE 5

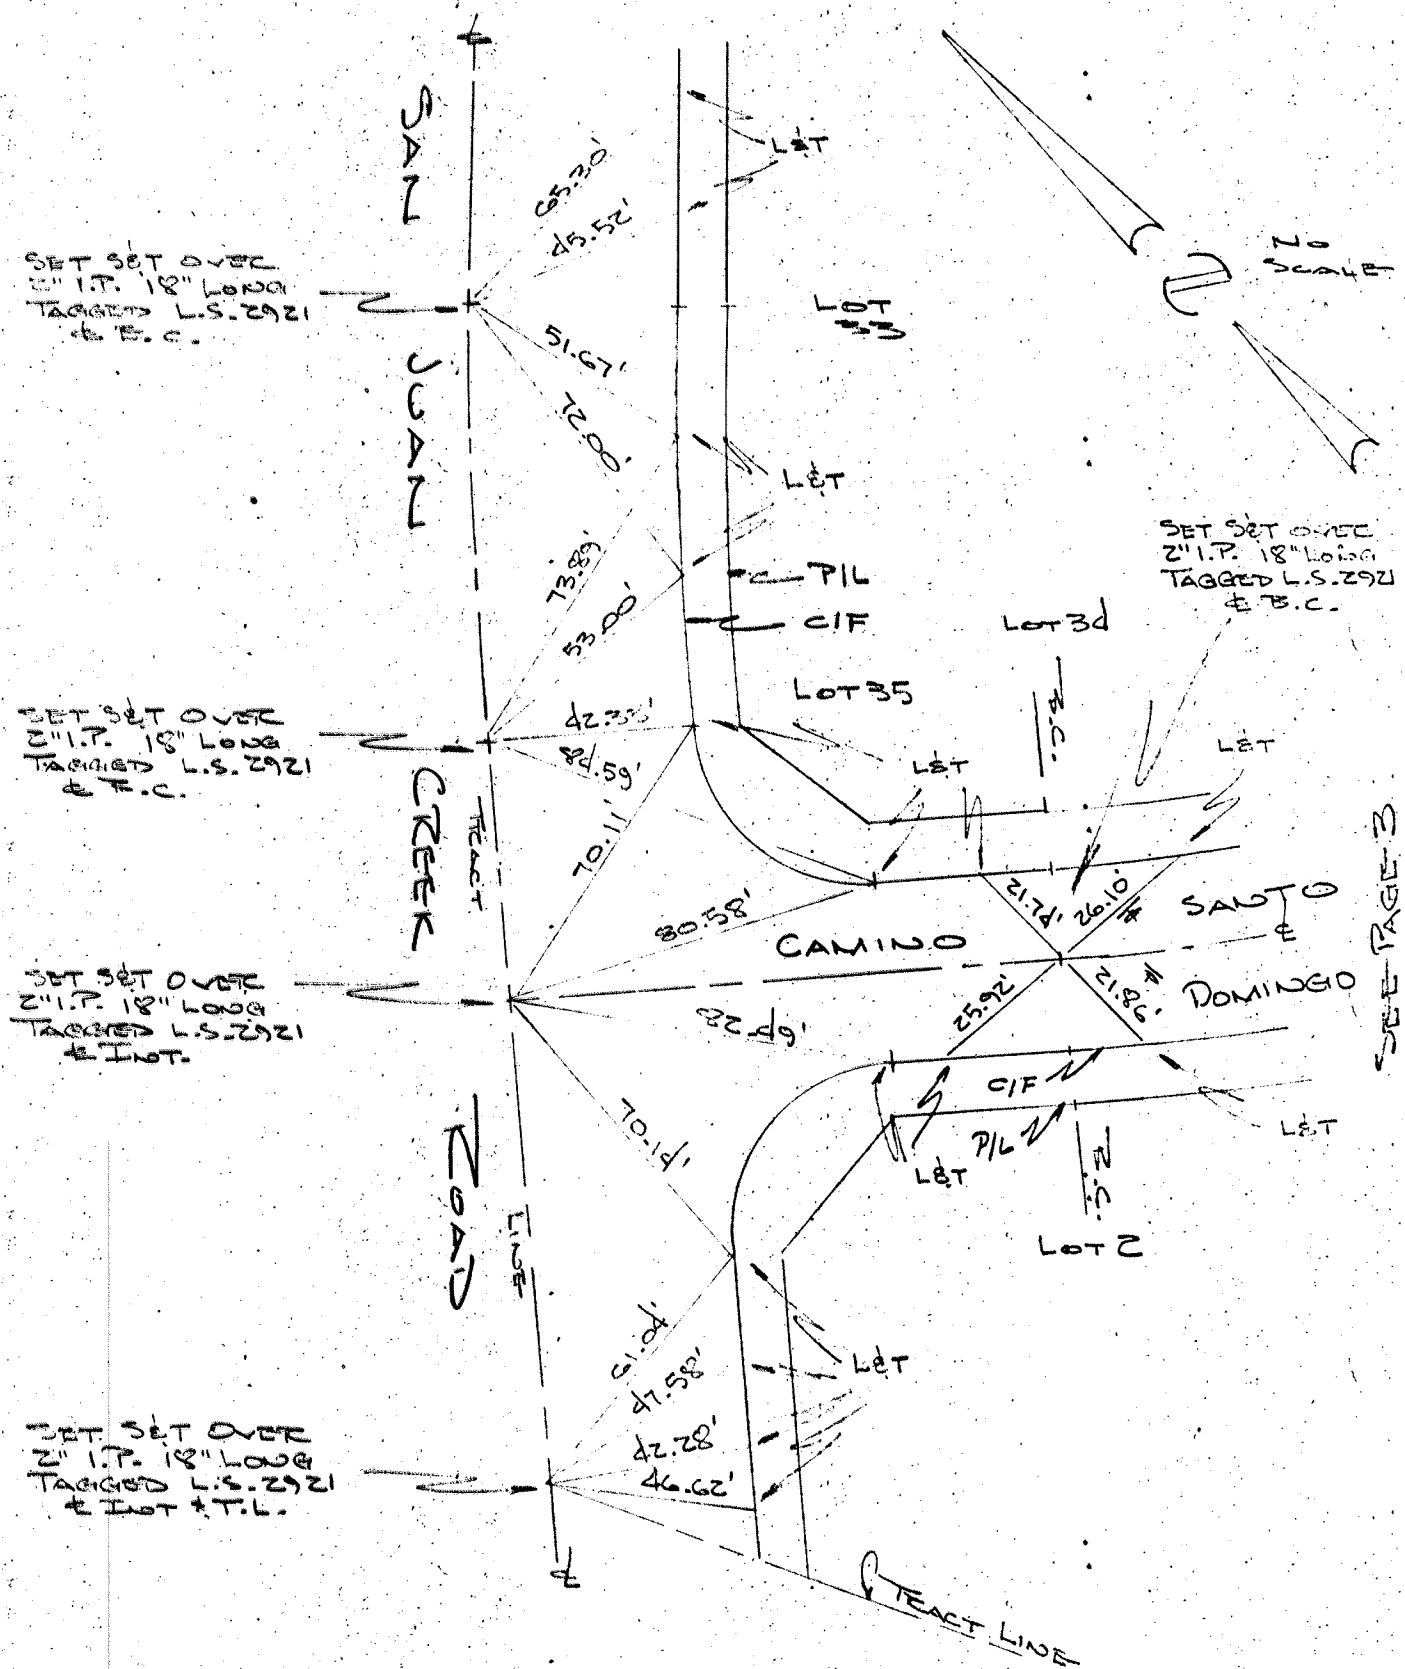

SET SET OVER  
 2" I.P. 18" LONG  
 TAGGED L.S. 2921  
 # B.C.


SET SET OVER  
 2" I.P. 18" LONG  
 TAGGED L.S. 2921  
 # B.C.

SET SET OVER  
 2" I.P. 18" LONG  
 TAGGED L.S. 2921  
 # B.C.

SET SET OVER  
 2" I.P. 18" LONG  
 TAGGED L.S. 2921  
 # B.C.


SET SET OVER  
 2" I.P. 18" LONG  
 TAGGED L.S. 2921  
 # B.C.

SEE PAGE 3

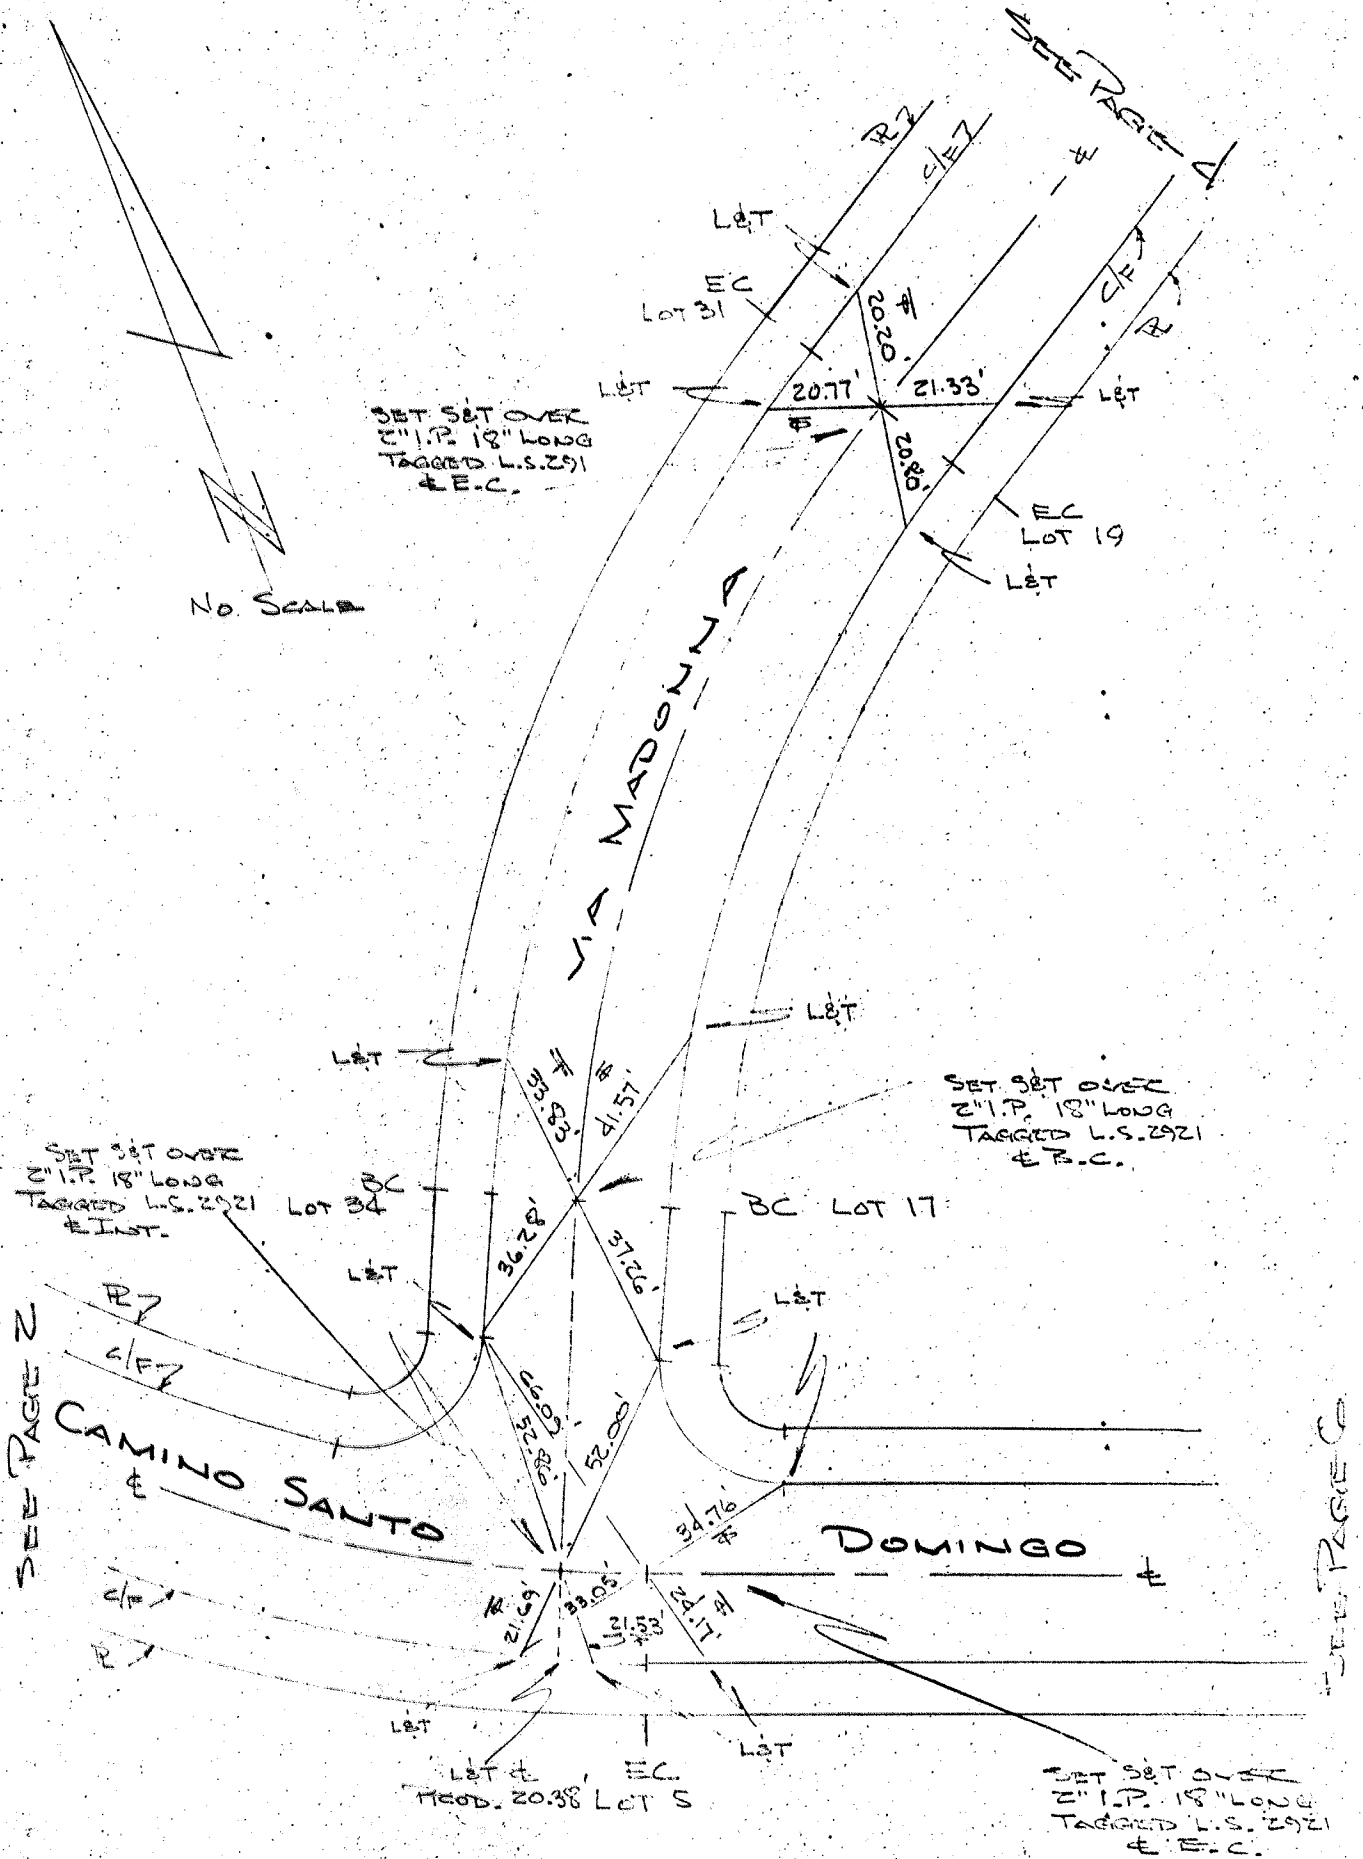

SEE PAGE 5


No Scale

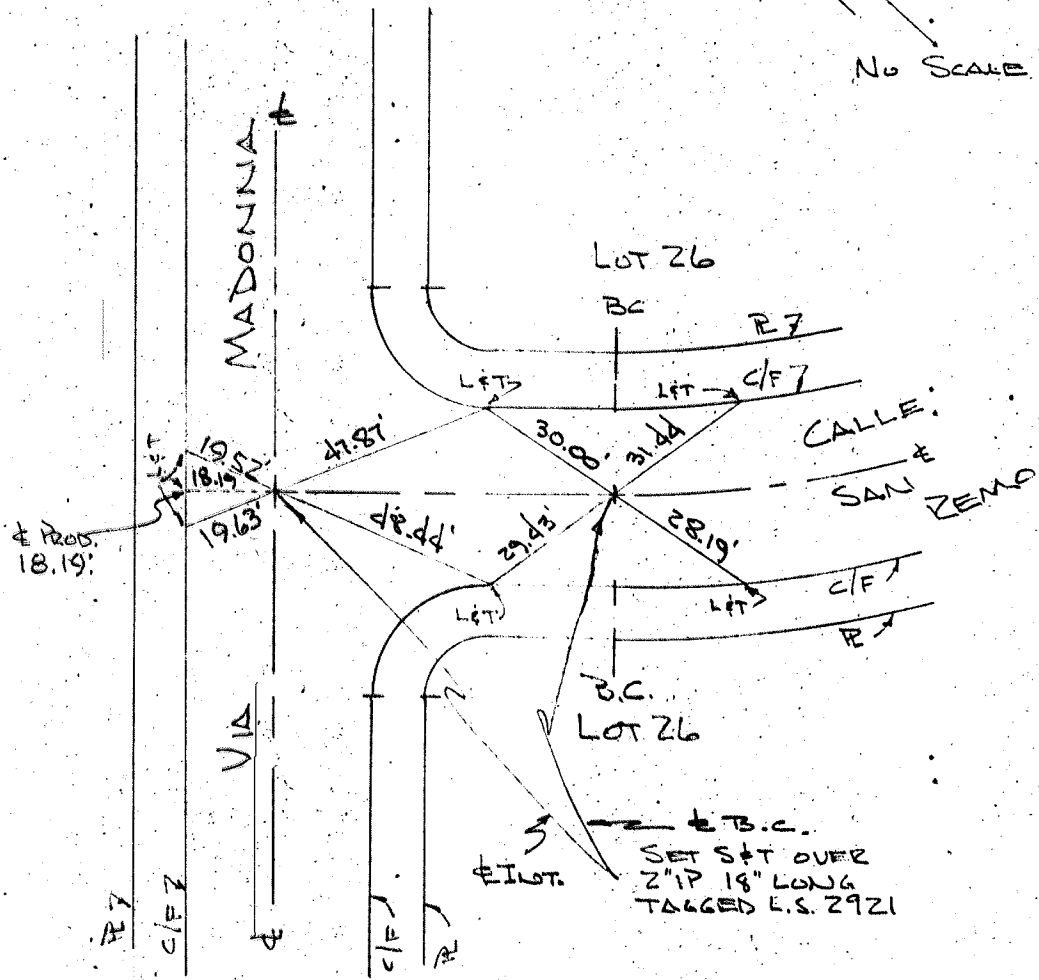


SEE PAGE 3

SEE PAGE 4


SEE PAGE 2

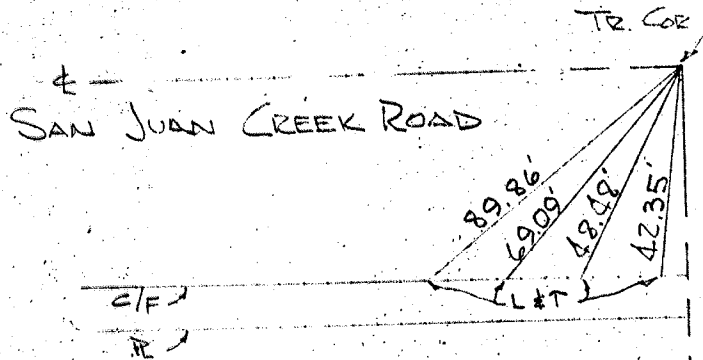


SET S+T OVER 2" IP 18" LONG TAGGED L.S. 2921 ± E.T.L.

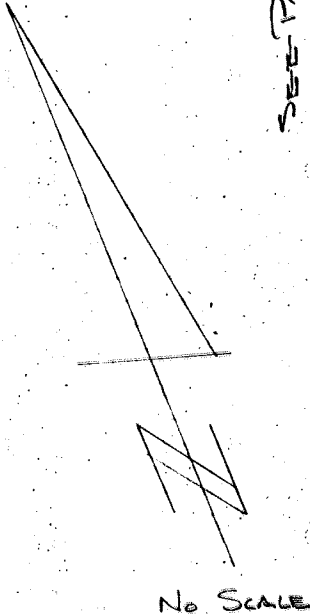

SEE PAGE 4

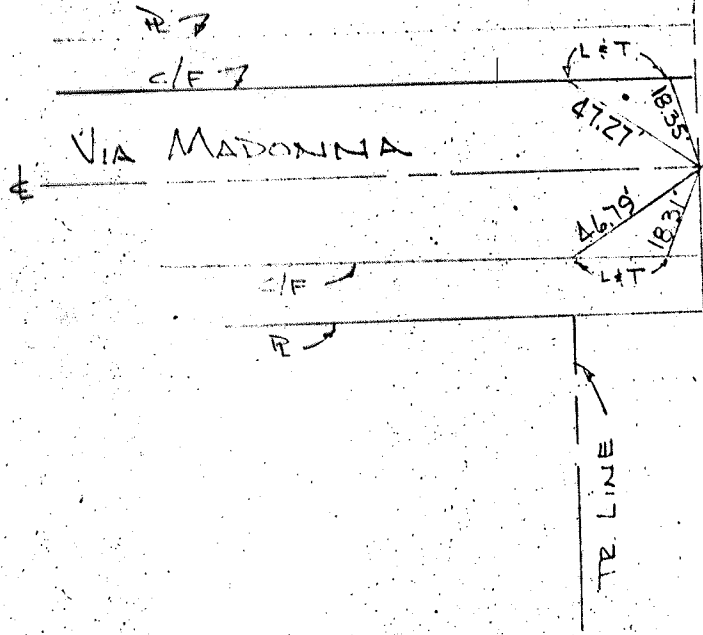


SET S+T OVER 2" IP 18" LONG TAGGED L.S. 2921 ± E.T.L.

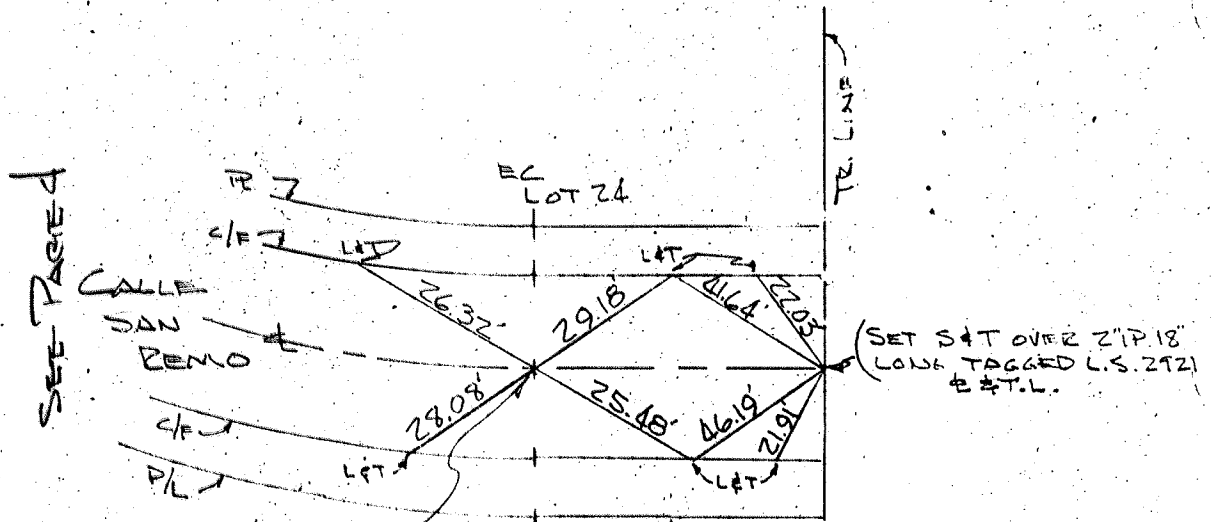


SET S&T  
OVER 2" IP 18"  
LONG TAGGED  
L.S. 2921 E&T.L.

EC  
LOT 23

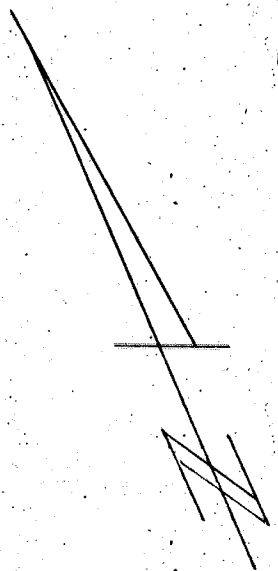

NO SCALE

SEE PAGE 3

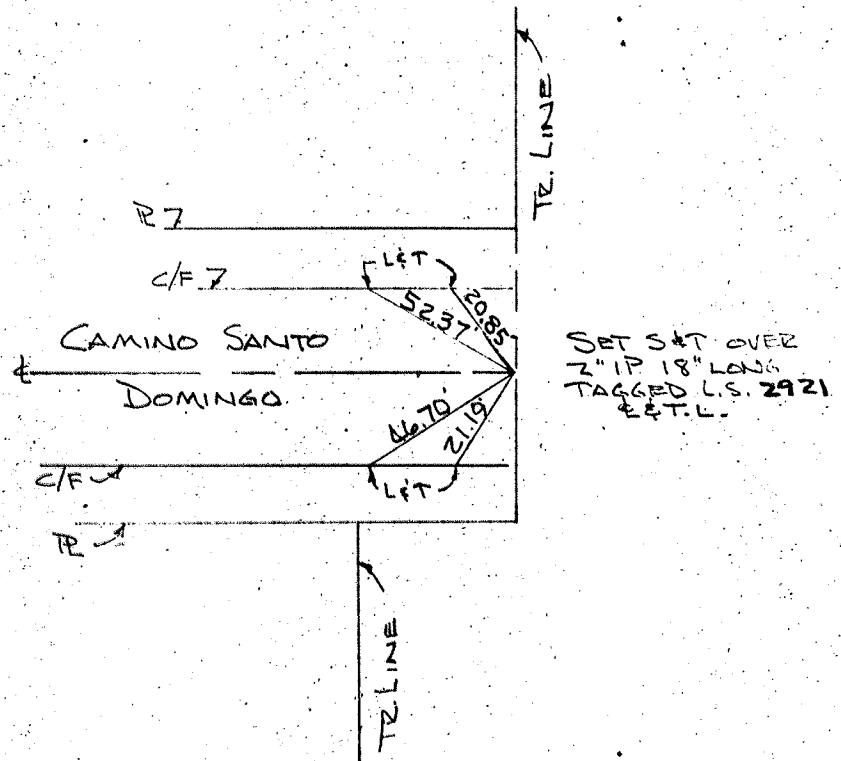

SET S&T OVER  
2" IP 18" LONG  
TAGGED L.S. 2921  
E&T.L.