
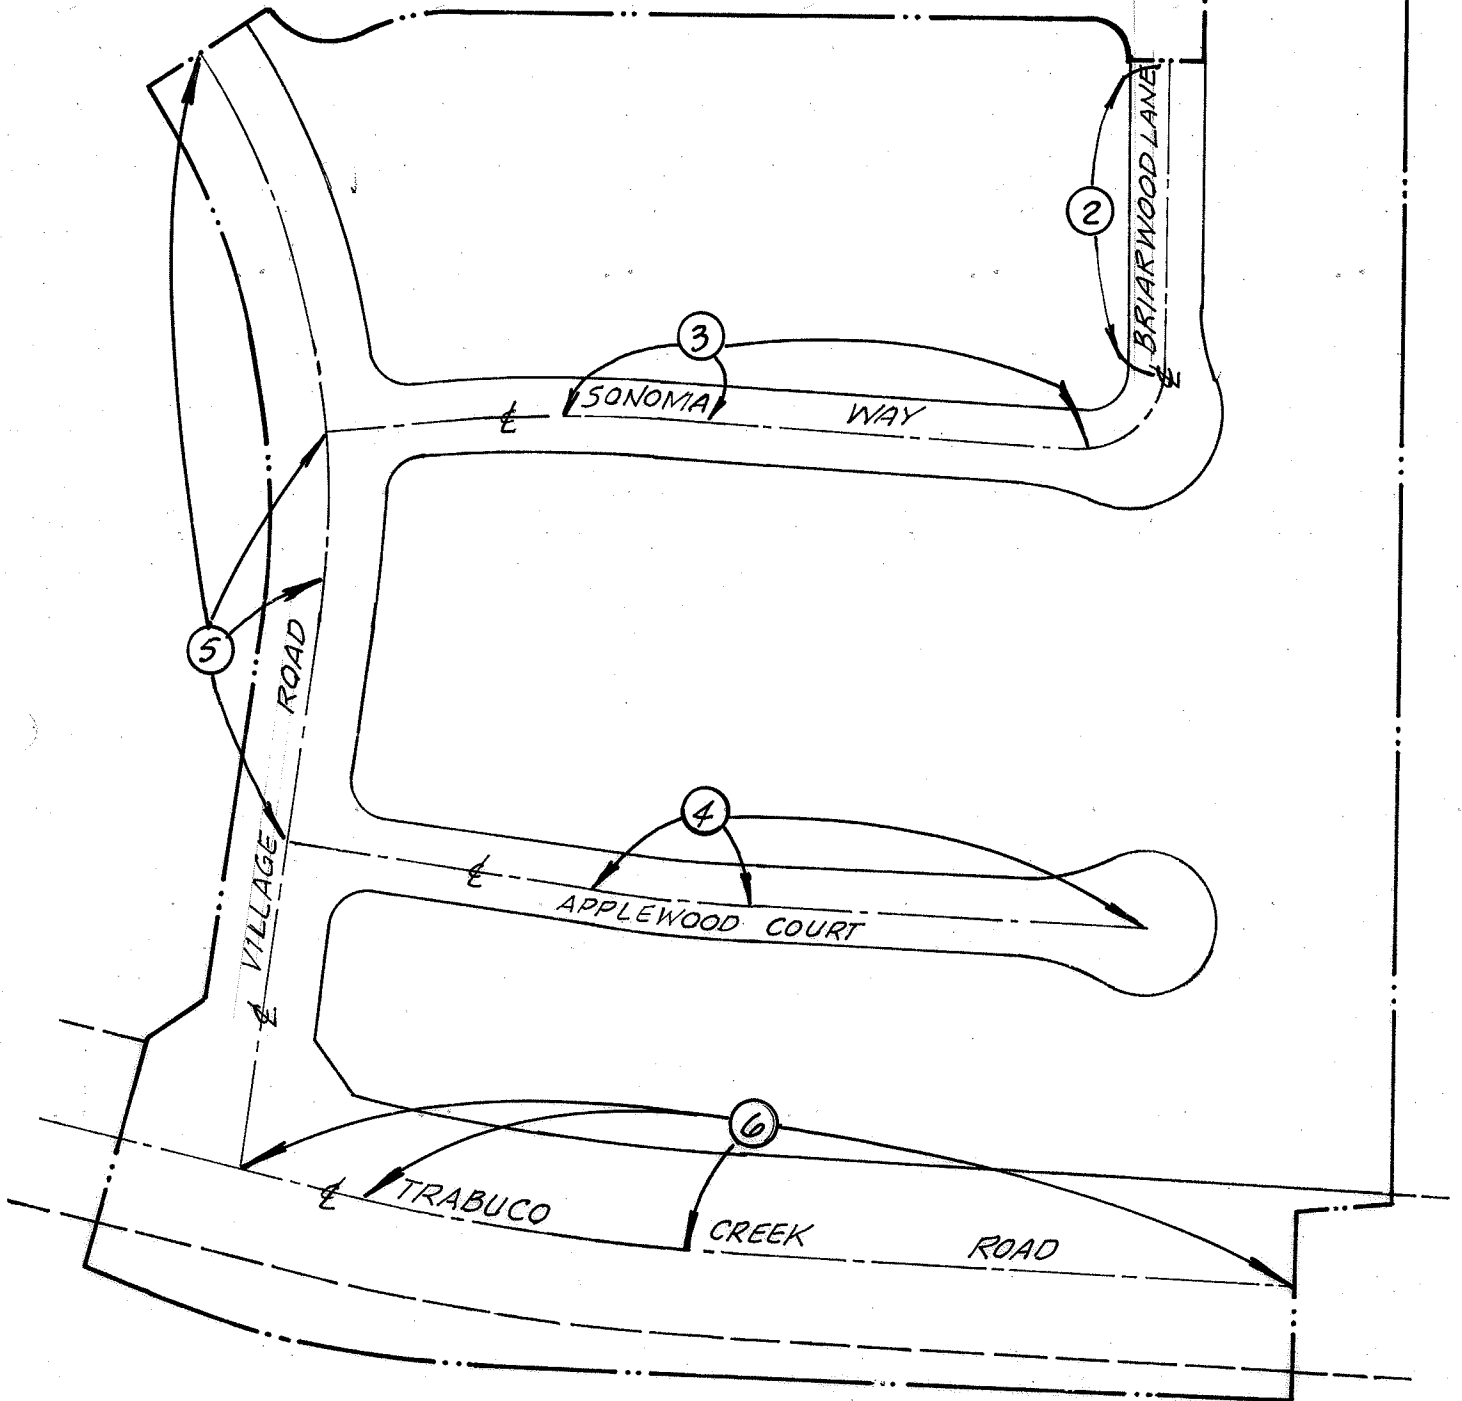


TRACT NO. 8130

CENTERLINE TIES

CITY OF
SAN JUAN CAPISTRANO
FEBRUARY, 1976

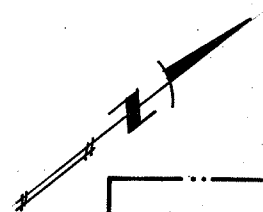

MONUMENT NOTES


- DENOTES SEE SHEET NO.
- DENOTES SET BRASS TAG STAMPED N.B.S. R.P. IN TOP OF CURB.
- DENOTES SET 2" PIPE WITH BRASSTAG STAMPED L.S. 3465 BELOW PAV'T. SET SPIKE & WASHER STAMPED L.S. 3465 ON PAV'T. SURFACE.

NESTE, BRUDIN AND STONE INC.
 16776 BERNARDO CENTER DRIVE
 SUITE 211
 SAN DIEGO, CALIFORNIA, 92128
 (714) 485-1500

TRACT NO. 8130

CENTERLINE TIES


FOR MONUMENT CHARACTER
SEE SHEET 1.

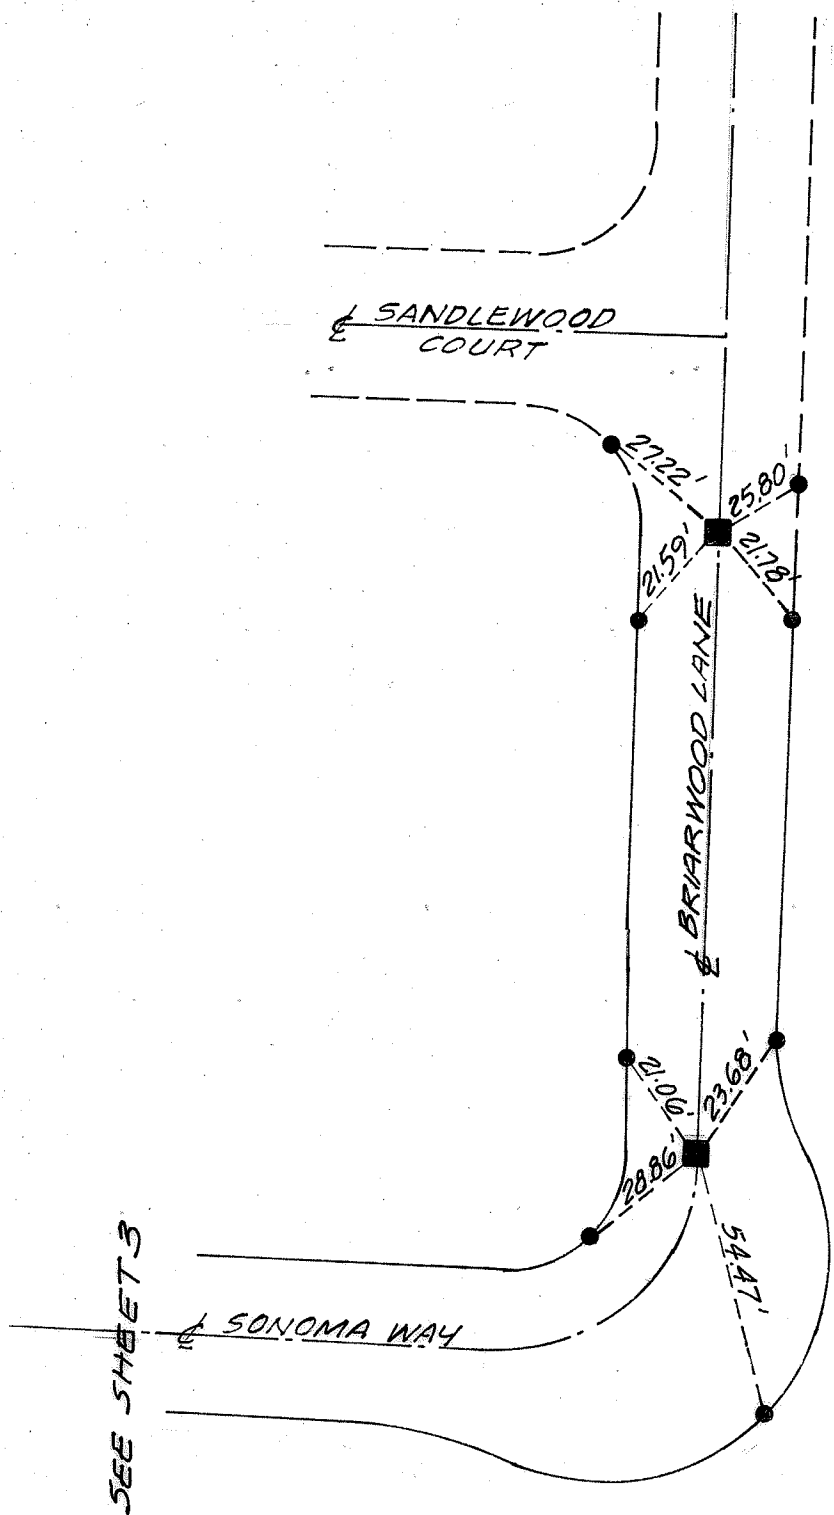

TRACT NO. 8130
CENTERLINE TIES

SEE SHT 2.

BRIARWOOD
LANE

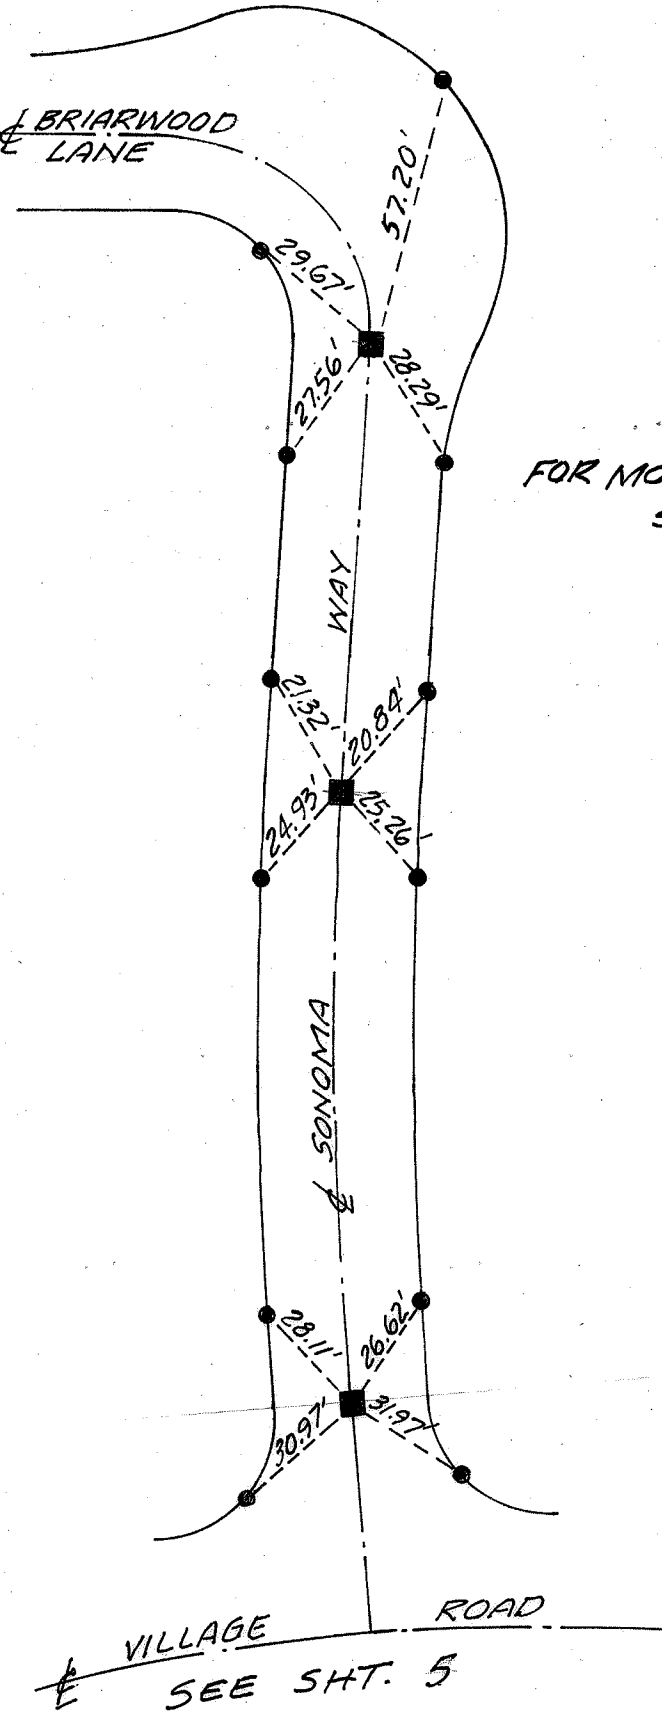

FOR MONUMENT CHARACTER
SEE SHEET 1

VILLAGE


ROAD

SEE SHT. 5

TRACT NO. 8130

CENTERLINE TIES

FOR MONUMENT CHARACTER
SEE SHEET 1.

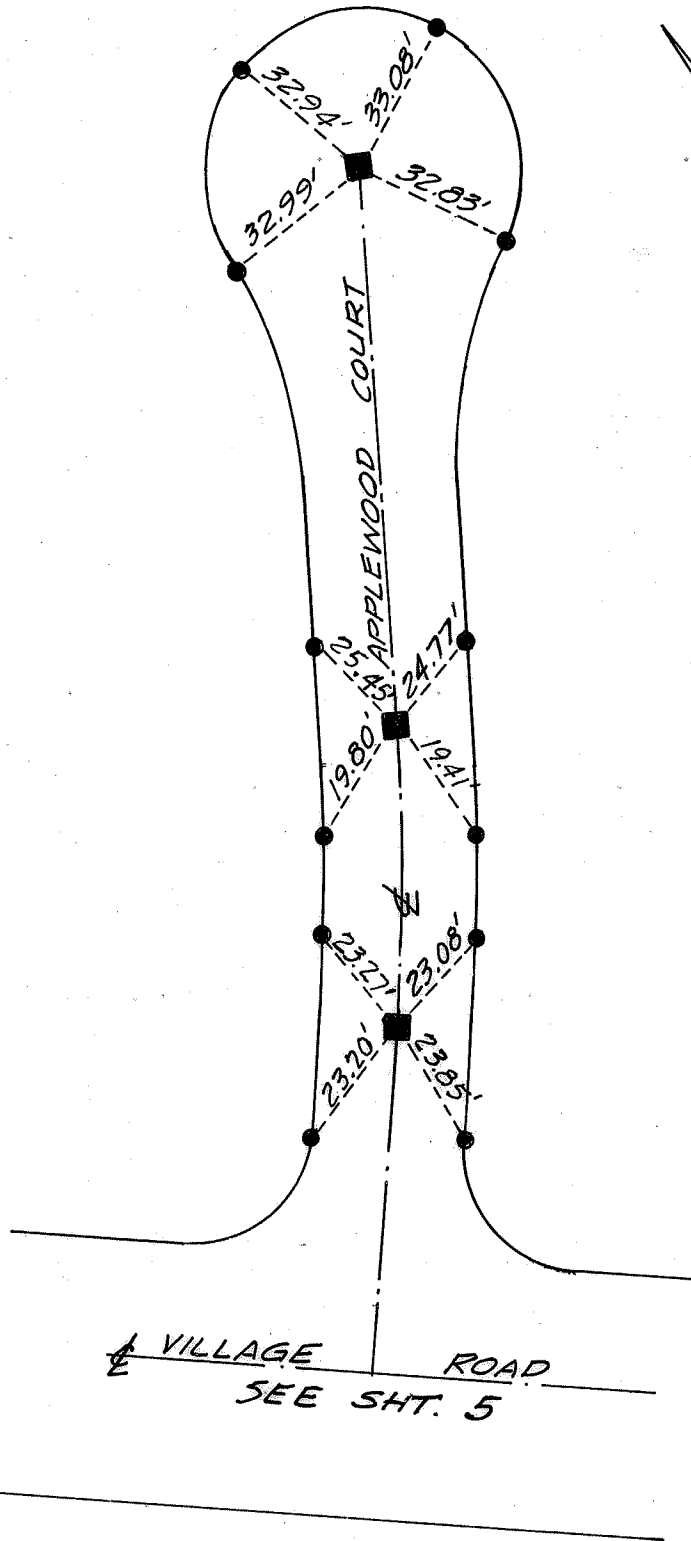


TRABUCO CREEK ROAD
SEE SHT. 6.

TRACT NO. 8130

CENTERLINE TIES

FOR MONUMENT CHARACTER
SEE SHEET 1.

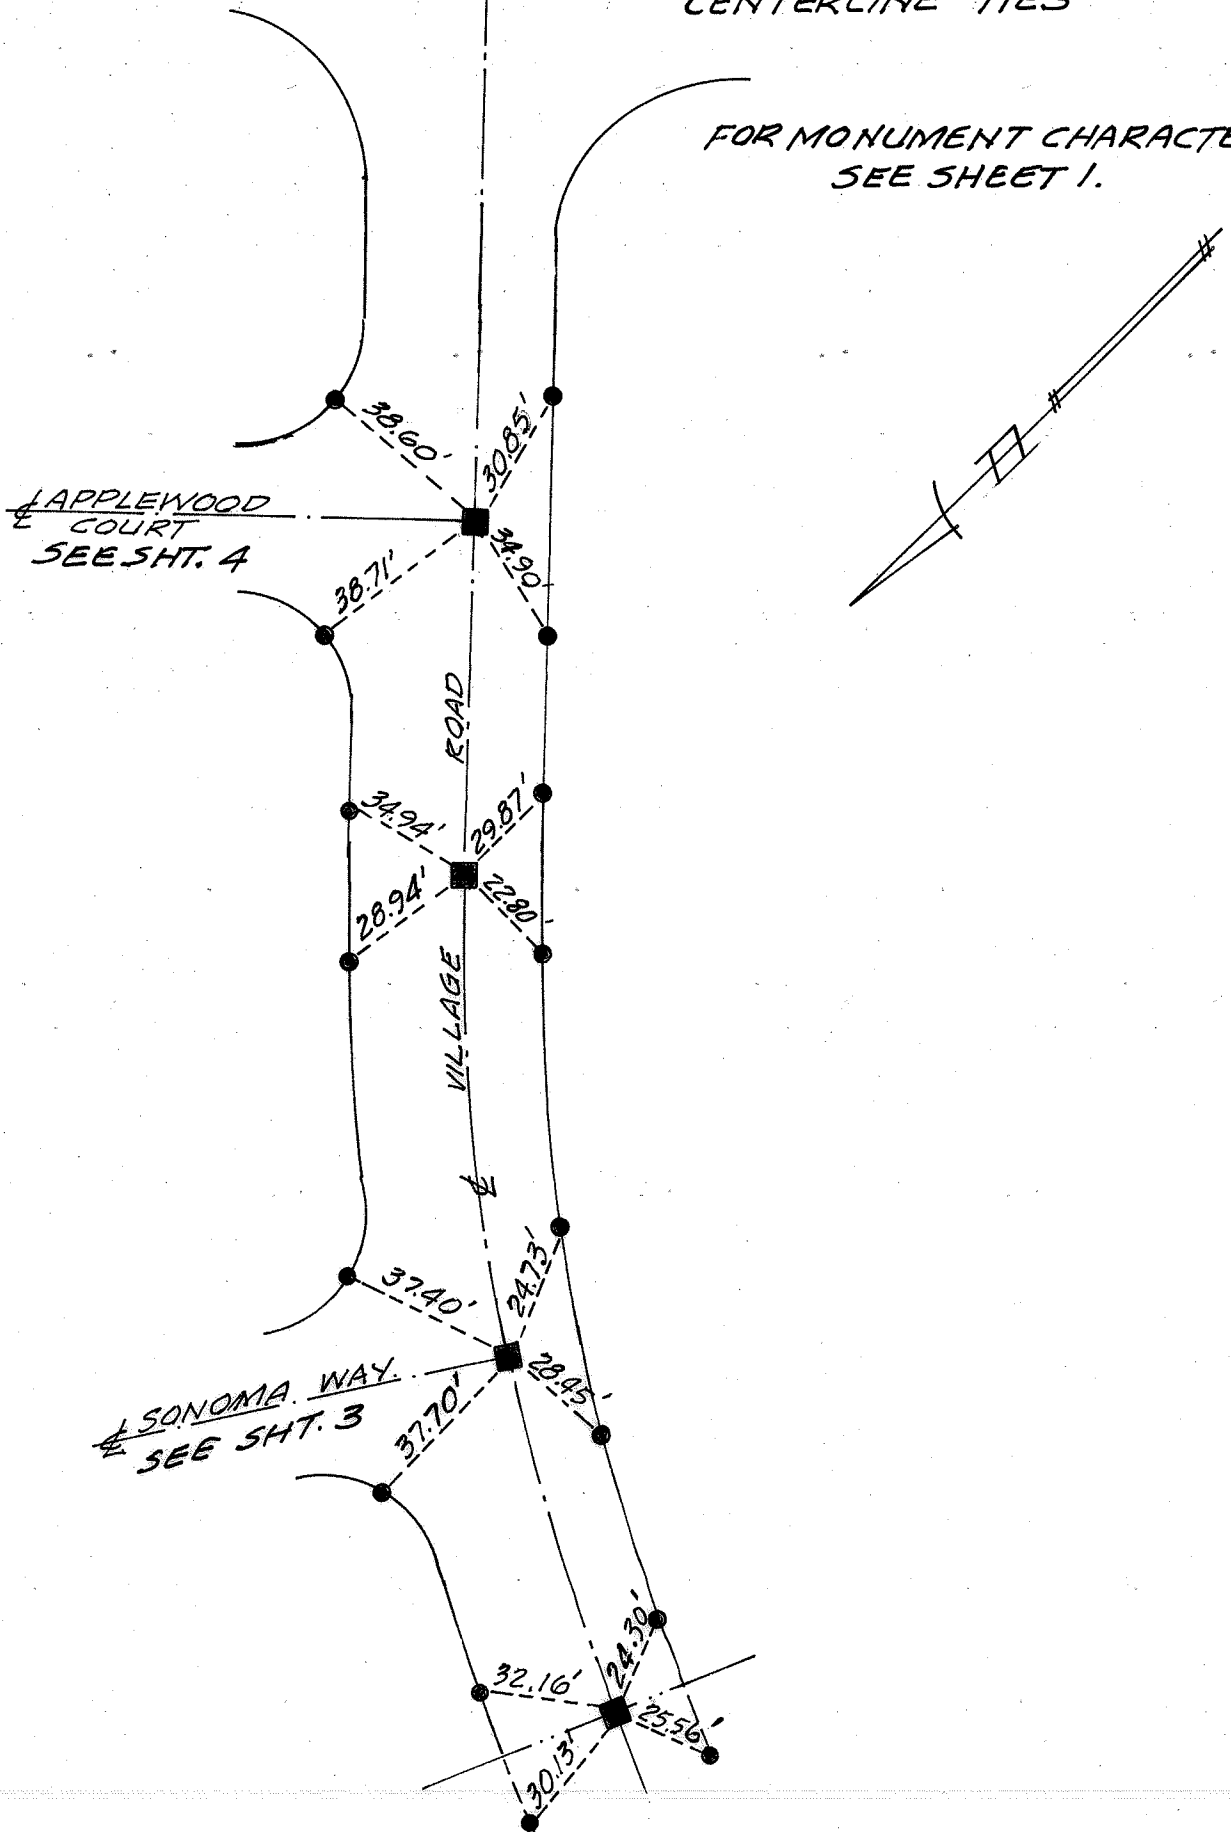

TRACT NO. 8130

CENTERLINE TIES

FOR MONUMENT CHARACTER
SEE SHEET 1.

