


BAIN ENGINEERING, INC.
 501 No. Golden Circle Dr. Suite 200
 SANTA ANA, CALIFORNIA 92705
 (714) 835-3821

JOB TR 9339 TIE NOTES
 SHEET NO. 1 OF 2
 CALCULATED BY WIL DATE 7-8-80
 CHECKED BY _____ DATE _____
 SCALE NONE

Q TIES
 SET LEAD & TACK TANGENT
 OVER TIES IN CURB

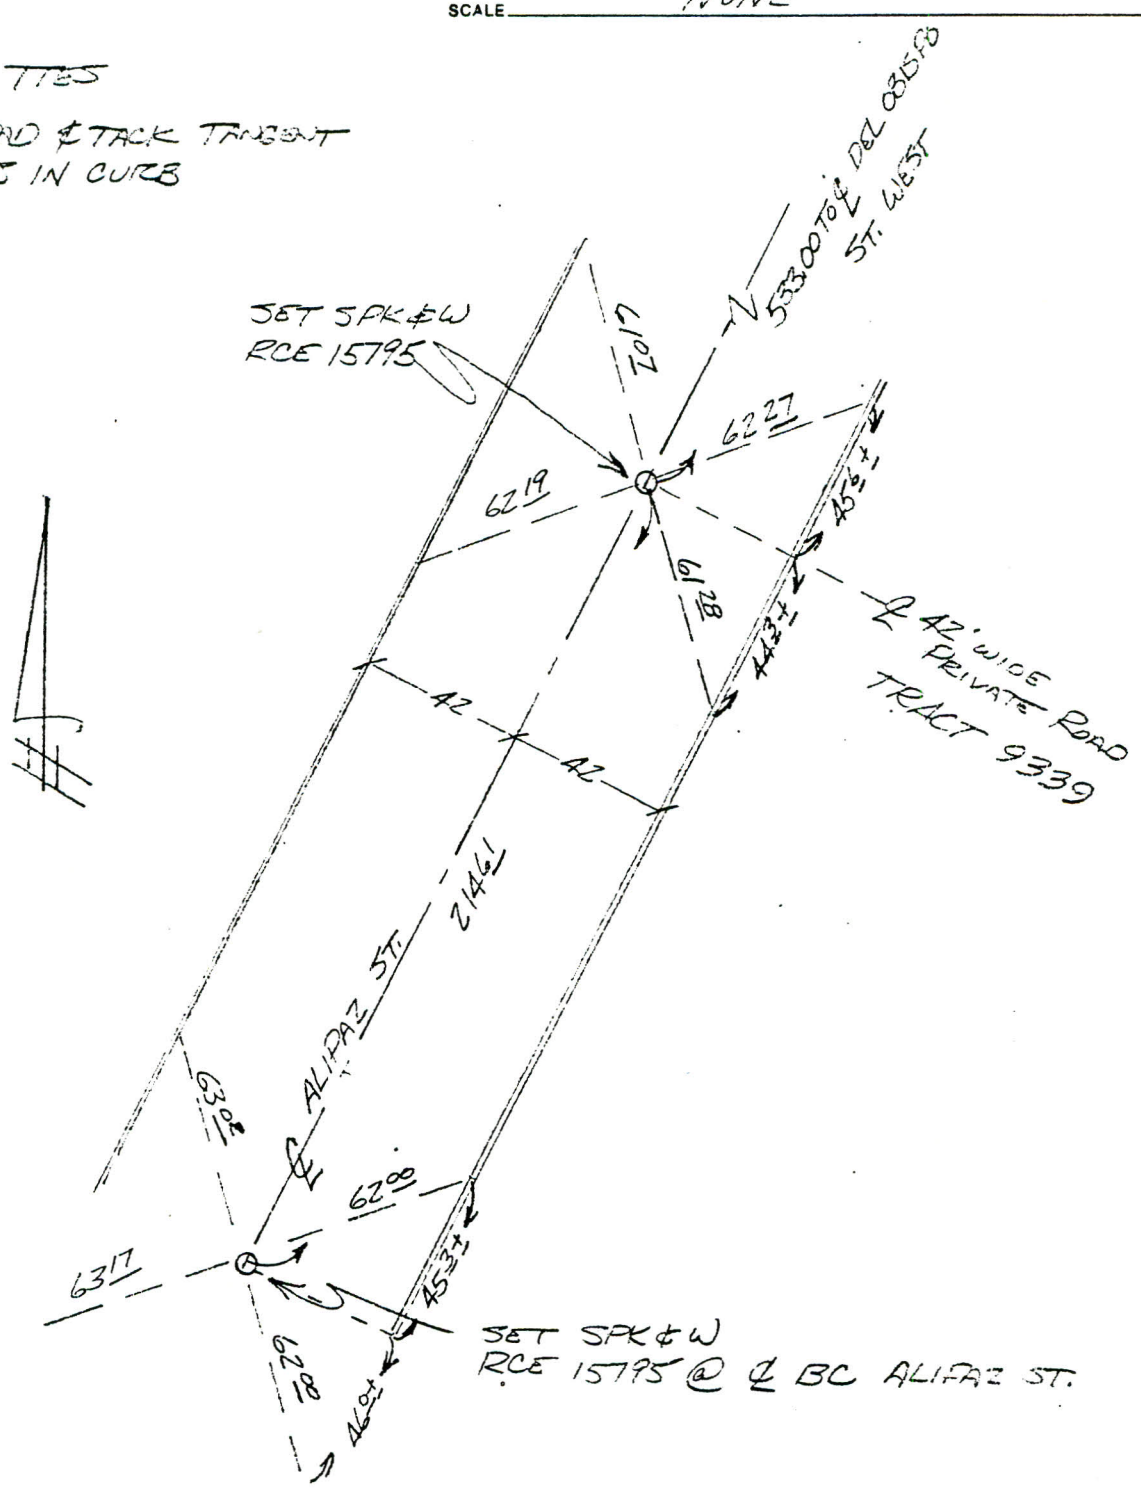


William H. Wilson
 WILLIAM H. WILSON RCE 14777

BAIN ENGINEERING, INC.
501 No. Golden Circle Dr. Suite 200
SANTA ANA, CALIFORNIA 92705
(714) 835-3821

JOB TR 9339 TIE NOTES
SHEET NO. 2 OF 2
CALCULATED BY WIL DATE 7-8-80
CHECKED BY _____ DATE _____
SCALE _____

2 TIES
SET LEAD TACK TANGENT
OVER TIES AS SHOWN

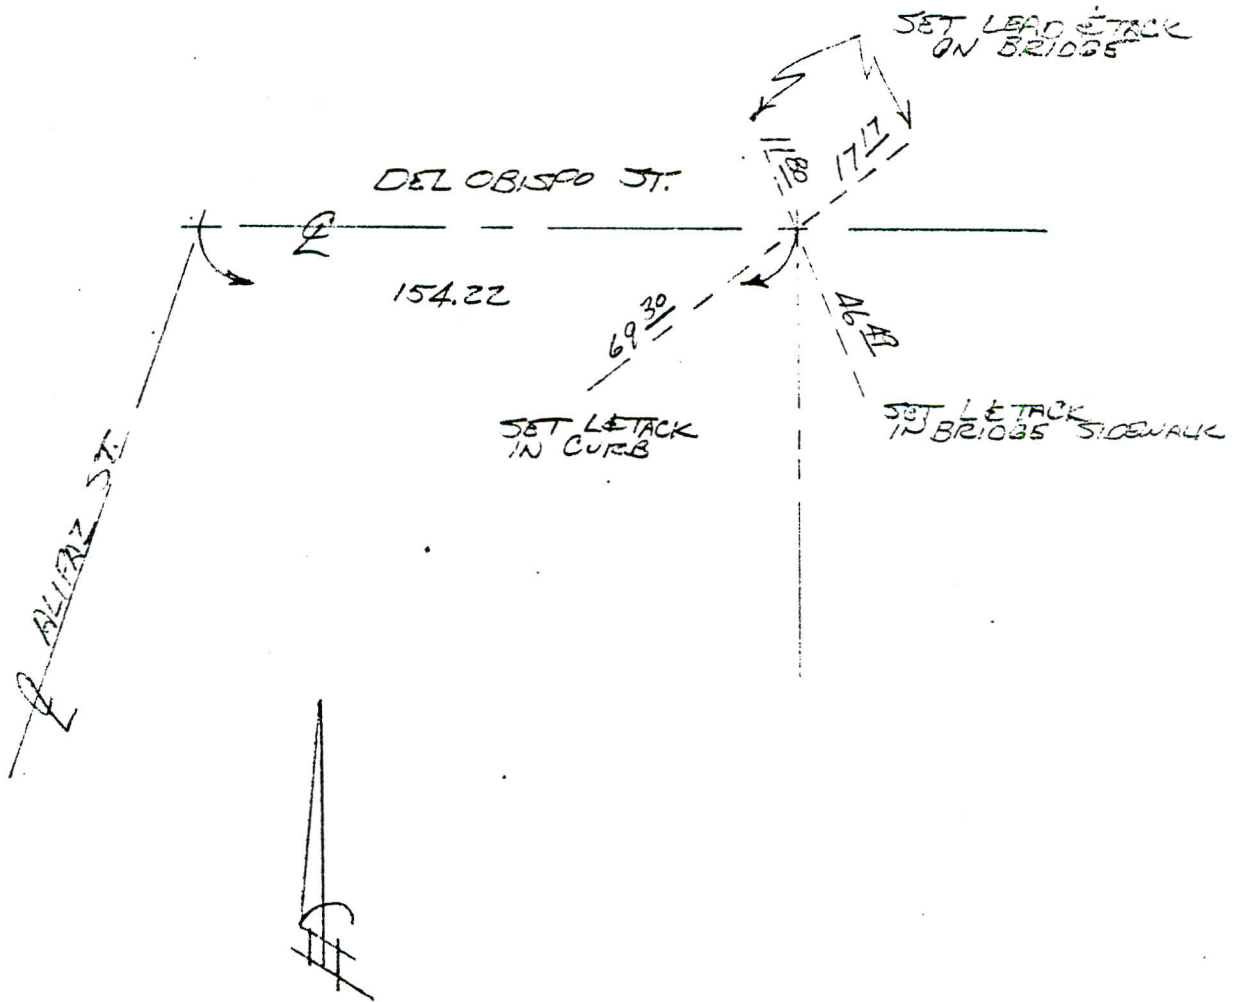

William H. Wilson
WILLIAM H. WILSON RCE14777