



REFERENCE POINTS  
PASEO DE DECORO  
STA 0+00 TO 3+56.97  
IN TRACT 5125 IN THE  
CITY OF SAN JUAN  
CAPISTRANO

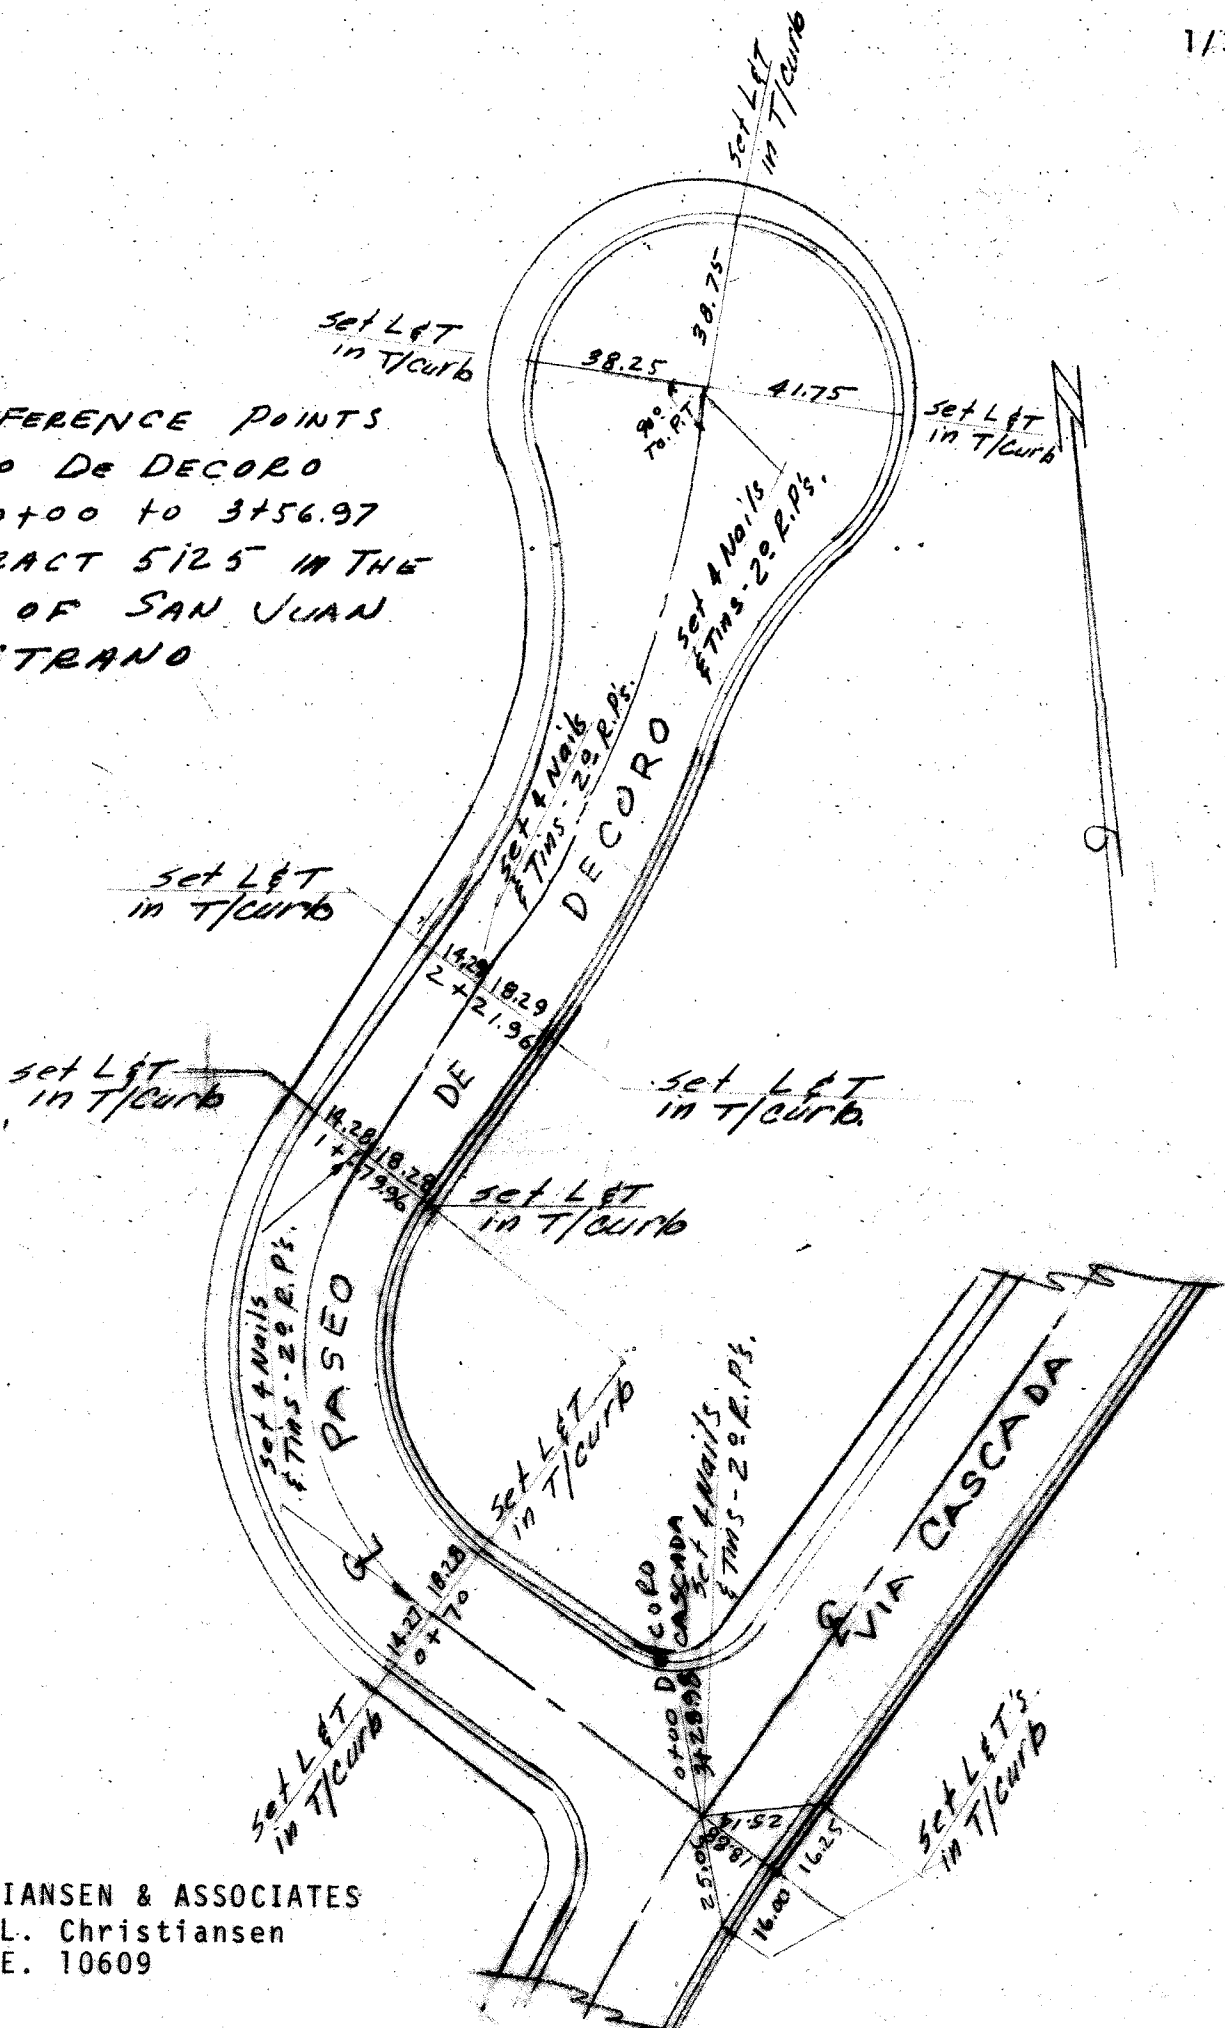

CHRISTIANSEN & ASSOCIATES  
Elmer L. Christiansen  
R. C. E. 10609

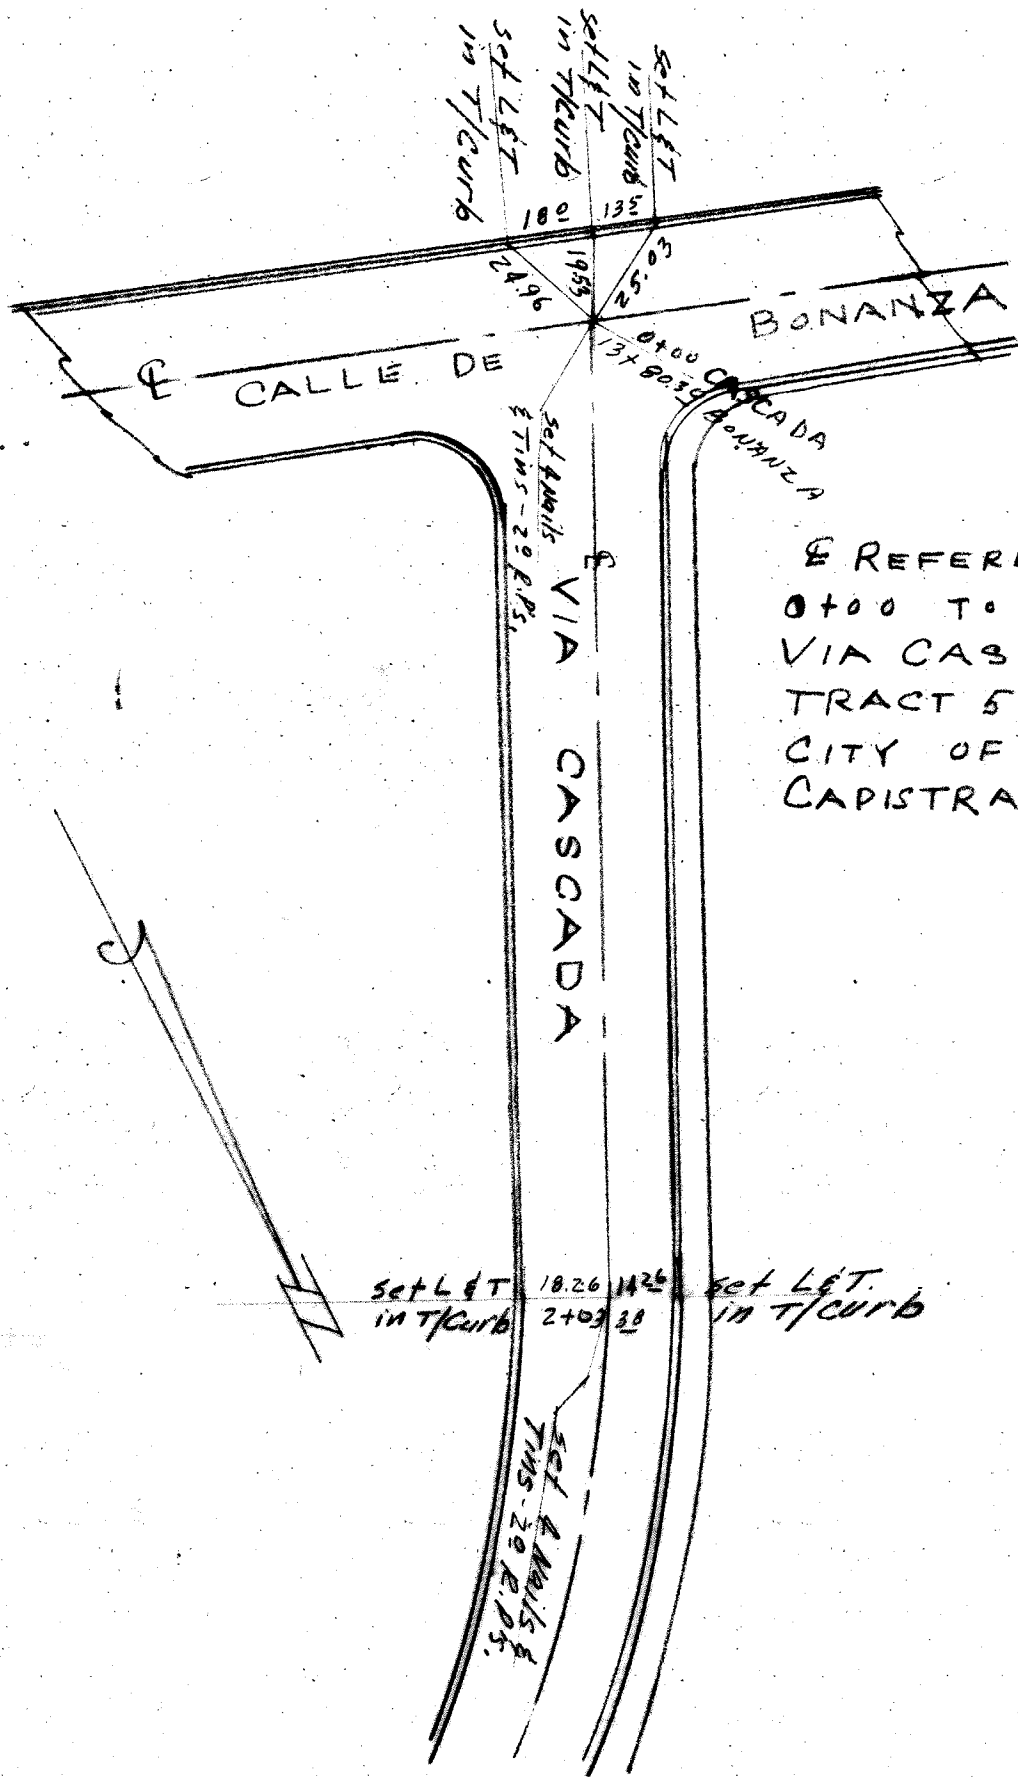

Northerly  
set LET  
in T/curb  
8+55.21 Tract Boundary

REFERENCE POINTS  
ST 1639 TO 8+55.21 ON  
VIA CASCADA IN TRACT 5125  
IN THE CITY OF  
SAN JUAN CAPISTRANO

