

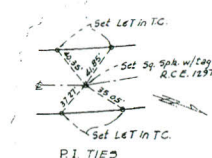
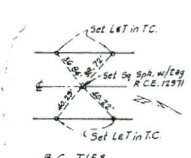







SCALE: 1"=50'

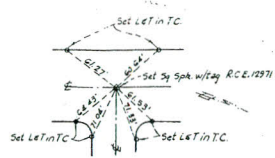

E INTERSECTION TIES

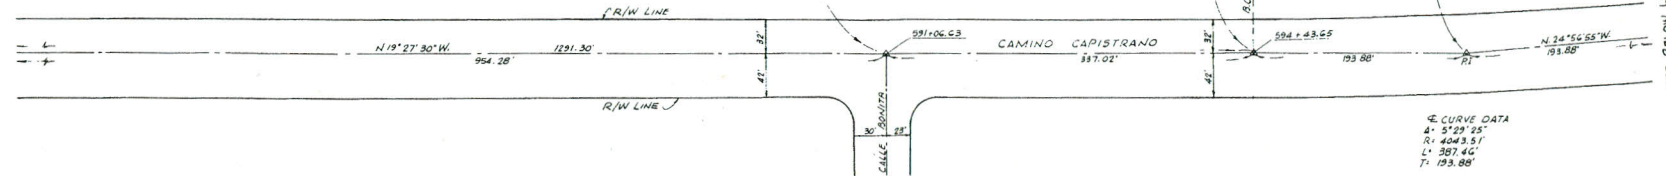

E CURVE DATA
 Δ: 51°29'35"
 R: 4043.51'
 L: 387.46'
 T: 193.88'

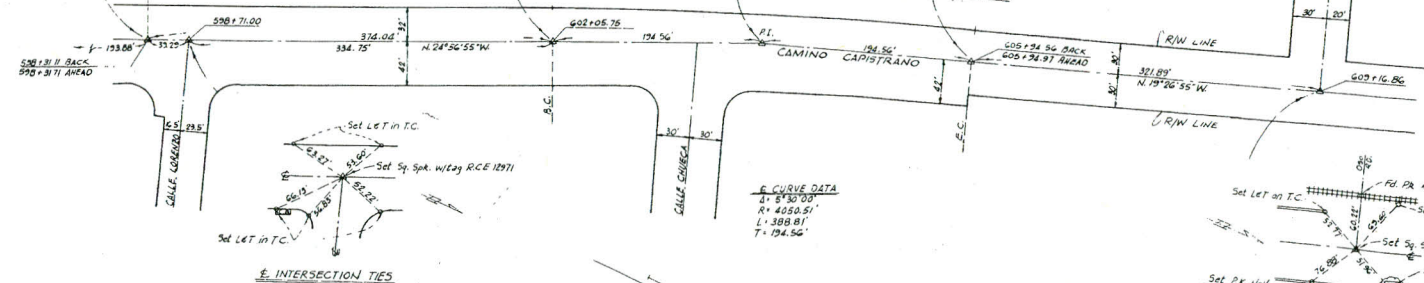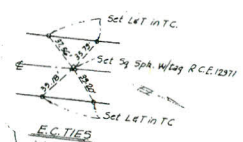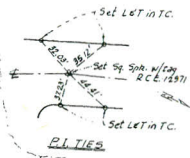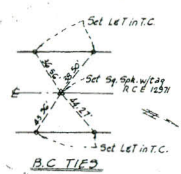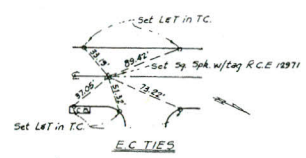


E CURVE DATA
 Δ: 61°50'03"
 R: 4050.03'
 L: 388.81'
 T: 194.56'

E INTERSECTION TIES

SCALE: 1"=50'

E INTERSECTION TIES

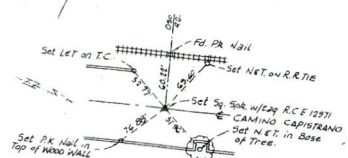

CITY OF SAN JUAN CAPISTRANO ORANGE COUNTY, CALIF.	
CAMINO CAPISTRANO CENTERLINE & INTERSECTION TIES ORTEGA HIGHWAY TO OSO ROAD	
WOODSIDE/KUBOTO & ASSOCIATES, INC. CONSULTING ENGINEERS	

SHEET 2 OF 2 SHEETS

AD 73-1-58